


काजरात नवार्डिह

SIG. PLAN. NO. ECR/SIP/MGS/016/2007Alt-II

TO SUIT SWRD NO. 1-2007

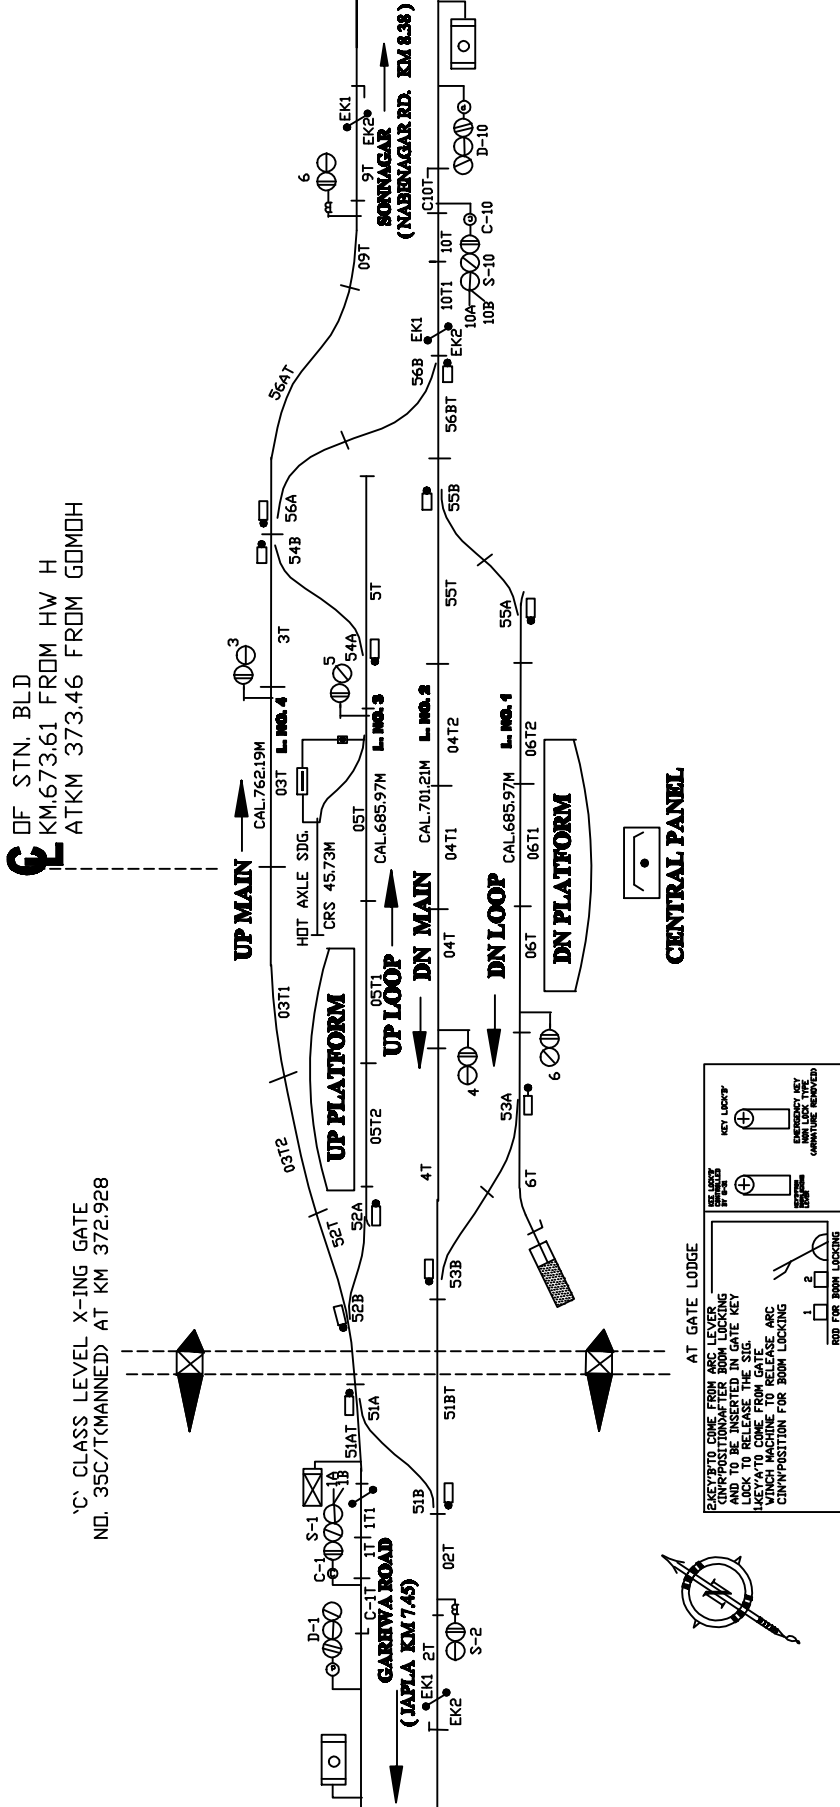

'C' CLASS LEVEL X-ING GATE
 NO. 35C/T(MANNED) AT KM 372.928

OF STN. BLD
 KM.673.61 FROM HW H
 ATKM 373.46 FROM GOMOH

SONNAGAR
 (NABENAGAR RD. KM 8.38)

| | | | | |
|-------------|--------|----------|--|---|
| PREPARED BY | SE/D&D | ASTE/MGS | KAJRAT NAWADIH MGS. DIV. | DRG. No. SG/MGS/ SK/1-2008 SH. No. 6/14 |
| S.K.GUPTA | | | | |