


हैदरनगर

TO SUIT SIG. PLAN. NO. ECR/SIP/MGS/196-2007
 TO SUIT SWRD. NO. 02-2007/DSTE/W/MGS

CENTRAL SIGNAL

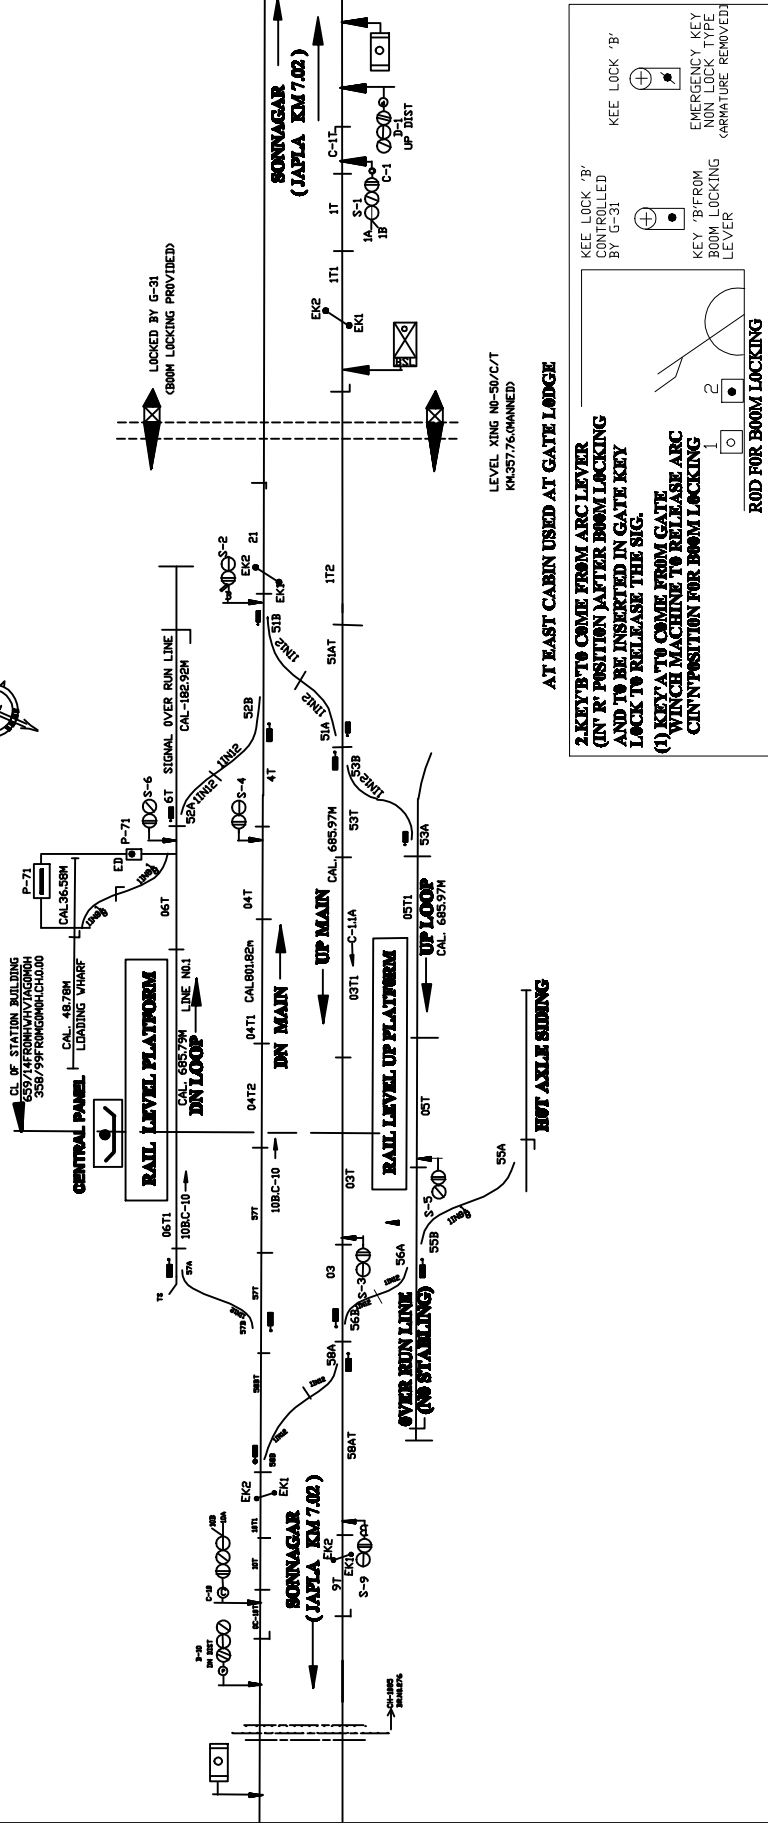

PREPARED BY	SE/D&D	ASST/MGS	DRG. No. BGV/MGS/ SK/2-2008 SER. No. 8/14
S.K. GUPTA			

HAIDAR NAGAR MGS. DIV.