

शिवसागर रोड


TO SUIT I.Y.D. NO. ST 07208/327 ALT-VII

SWRD NO.25-2001/DSTE/C/MGS,
END PANEL

OF STN. BLD.
KM.586.2
FROM HWH

L-XING GATEND. 49/C-2T
AT KM 586/21-23
INTER LOCKED

L-XING GATEND. 48/C-2T
'C' CLASS AT KM 585.09

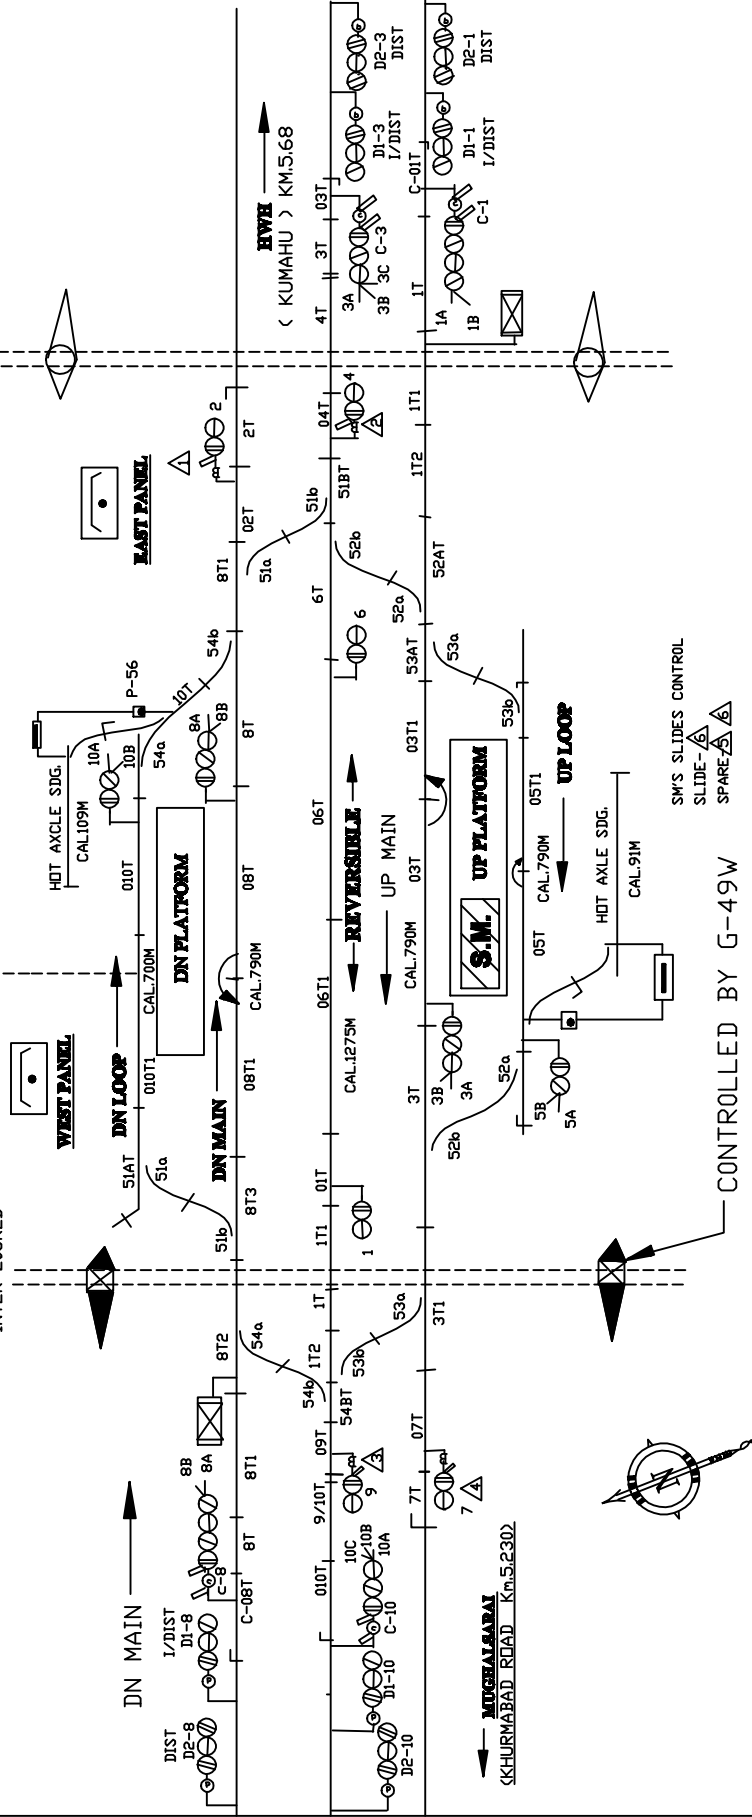

PREPARED BY		DRG. No. SG/MGS/ SK/53-2000 SH. No. 13/32
S. K. GUPTA	SE/D&D	ASITE/MGS
SHIUSAGAR ROAD		MGS. DIV.