


କ୍ରମାବଳି

ID SUIT I.Y.D. NO. ST 07203/326 ALI-IV DT. 03.05.99
 SWRD NO.0 22-97/ DSTE/CON/MGS.

CENTRAL PANEL

OF STN. BLD.,
 KM.580.52 FROM HWH

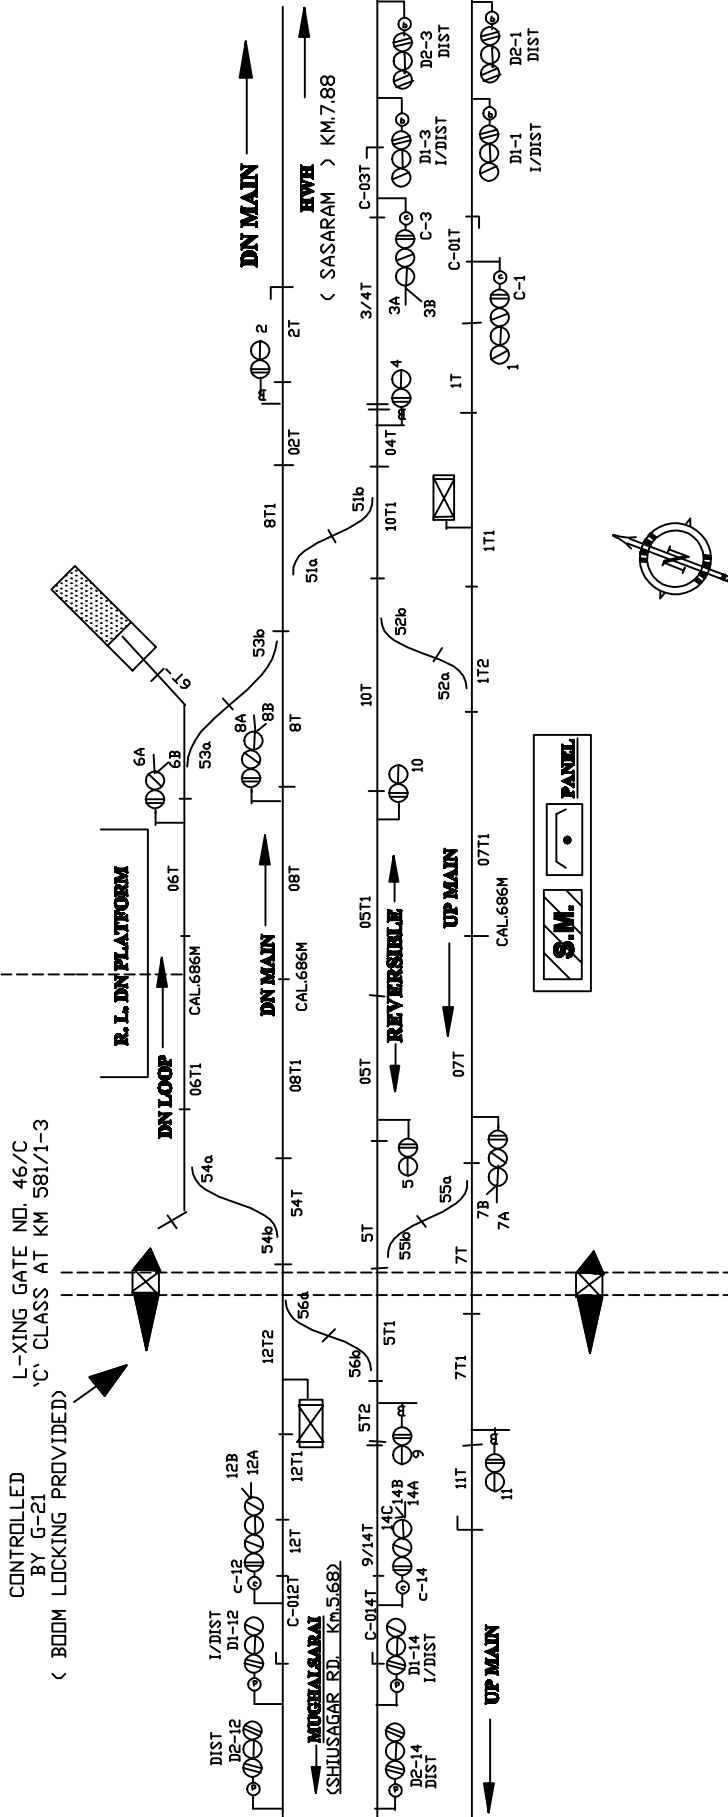

PREPARED BY S. K. GUPTA	SE/ D&D	ASTE/ MGS	DRG. No. SC/MGS/ SK/53-2000 SH. No. 14/32
KUMAHU MGS. DIV.			