


# सिगसिगी

TO SUIT I.Y.D. NO. ECR/SIP/MGS/202/2008  
 SWRD NO. 09-2008/DSTE/W/MGS.

## CENTRAL PANEL

INTERLOCKED  
 'C' CLASS LEVEL X-ING GATE  
 NO. 74 AT KM 374/27-29

OF STN. BLD. KM.624.99  
 FROM HWH (VIA GOMDIGH)

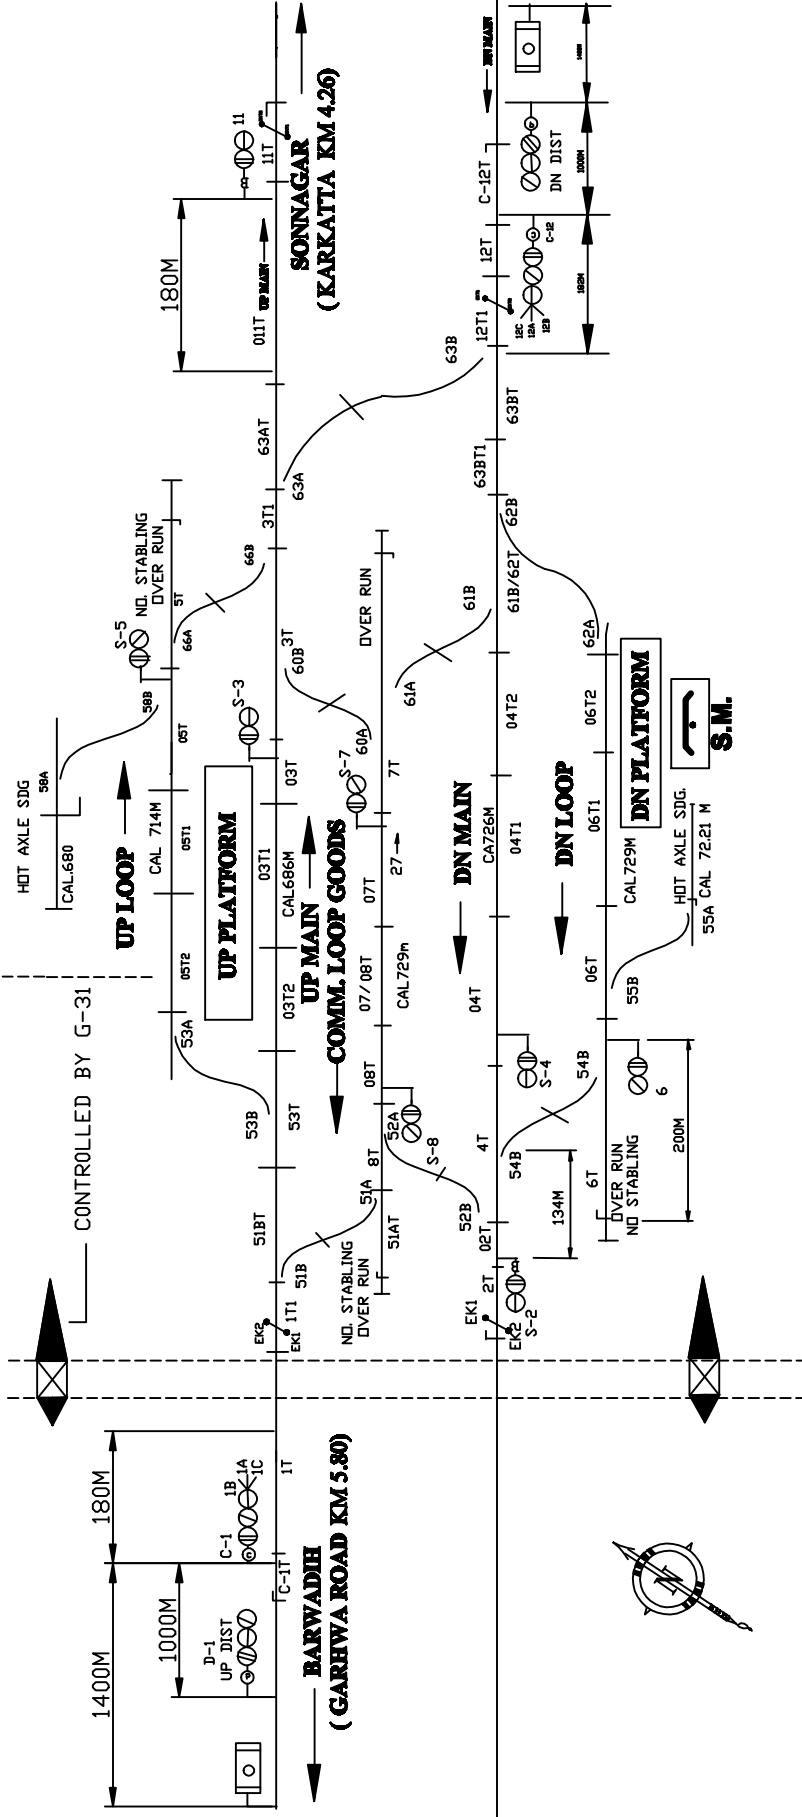

PREPARED BY	SE/D&D	ASTE/MGS	<b>SIGSIGI                  MGS. DIV.</b>	DRG. No. SG/MGS/ SK/54-2000 SH. No. 14/14
S.K. GUPTA				