


# फ़ेसर

TO SUIT I.Y.D. NO. ST 07224/320 ALT-VI DT. 07.01.2000  
 SWRD NO.1-99/DSTE/C/MGS. ALT-I

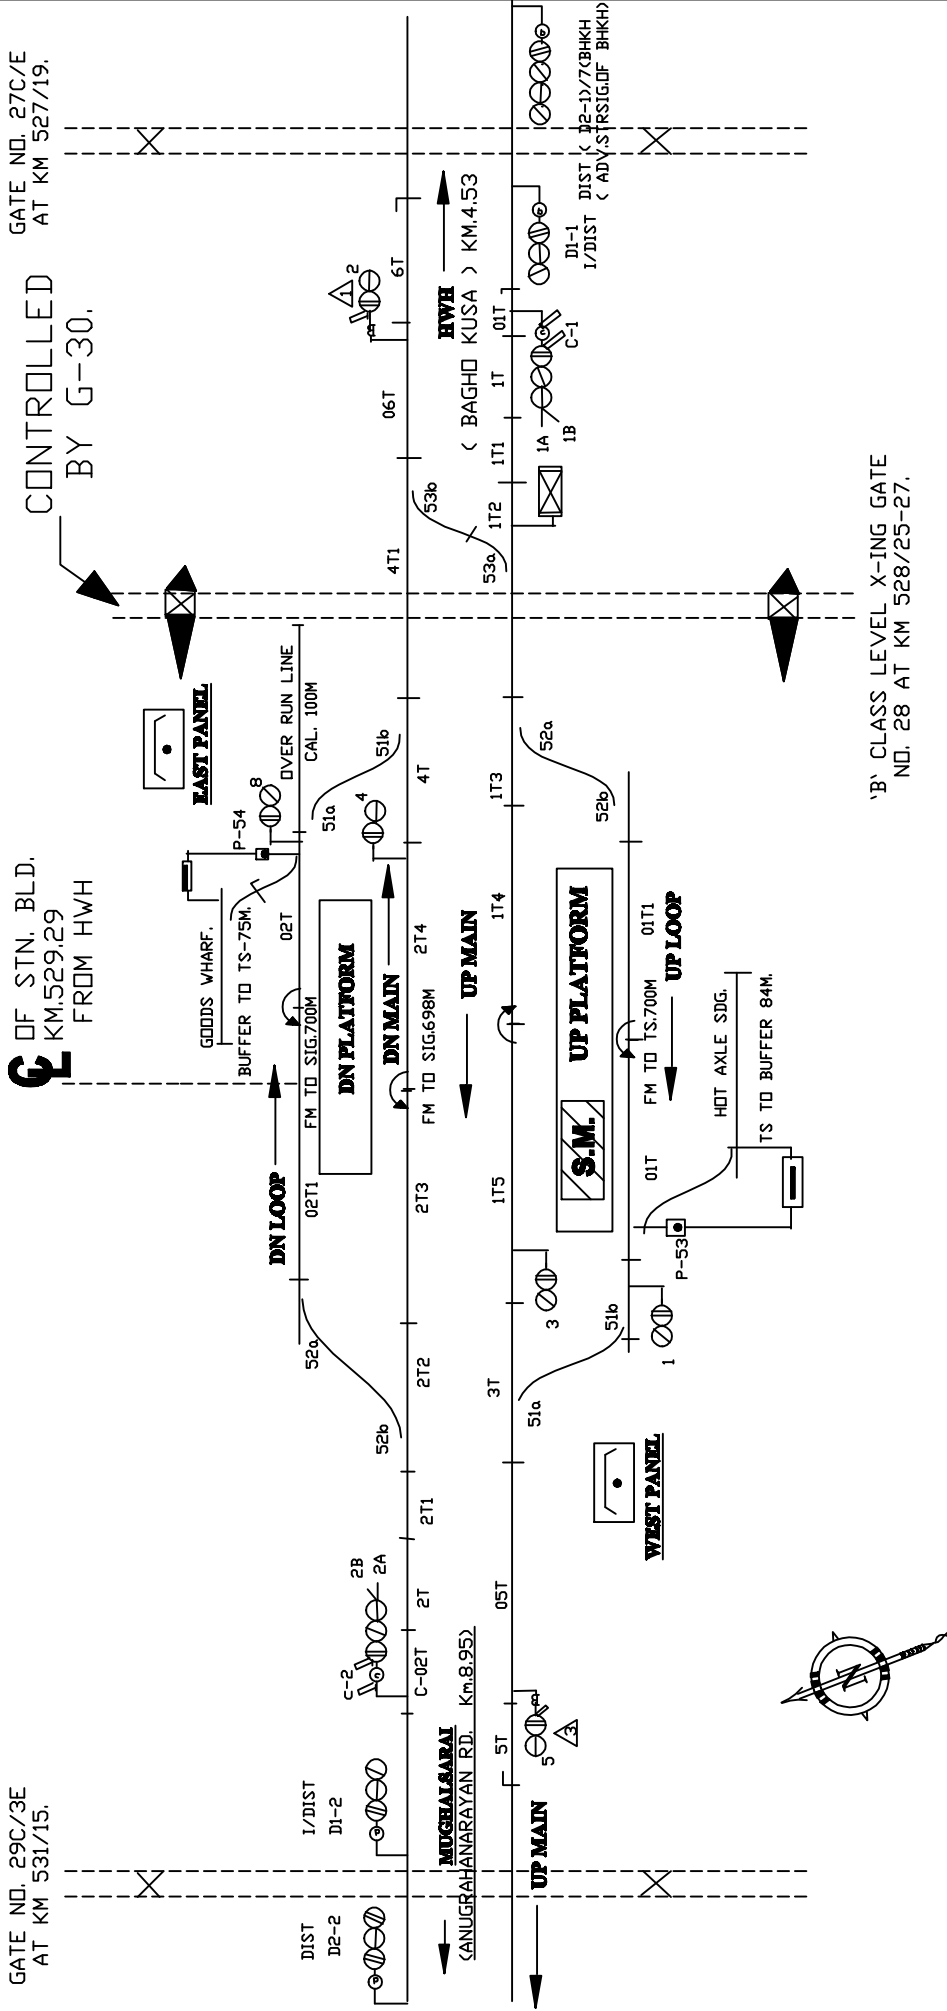

'B' CLASS LEVEL X-ING GATE  
 NO. 28 AT KM 528/25-27.

PREPARED BY S.K.GUPTA	ASTE/MGS	PHESAR MGS. DIV.	DRG. No. SG/MGS/ SK/53-2000 SH. No. 22/32
	SE/D&D		