


# वगोही कुशा

TO SUIT SIG PLAN, NO. ST 6802'C\319 ALT-V

TO SUIT SWRD NO.1-1-99/SR.DSTE/MGS. ALT-IV

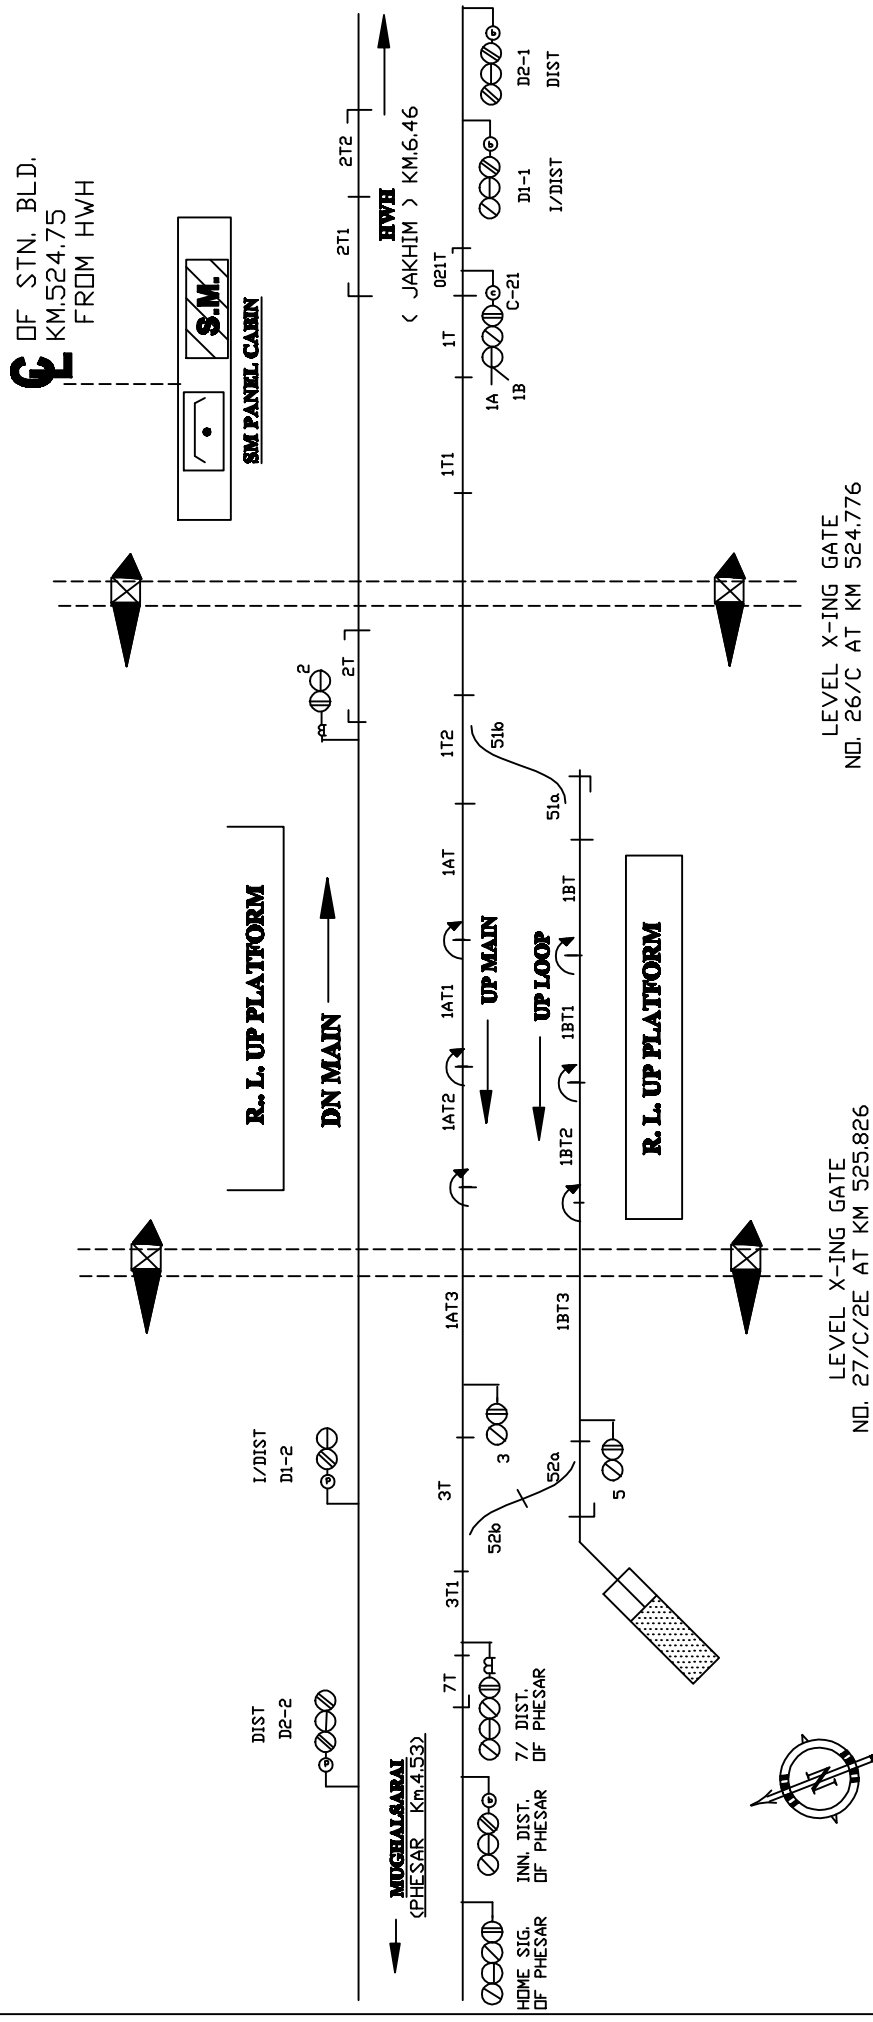

LEVEL X-ING GATE  
NO. 26/C AT KM 524.776

LEVEL X-ING GATE  
NO. 27/C/2E AT KM 525.826

OF STN. BLD.  
KM.524.75  
FROM HWH

<b>DRG. No. SG/MGS/ SK/53-2000 SH. No. 23/32</b>	
<b>BAGHOIKUSA MGS. DIV.</b>	
<b>PREPARED BY</b> MANIK GHOSH	<b>ASTE/MGS</b>
<b>SE/D&amp;D</b>	<b>ASTE/MGS</b>