


जारिवम

TO SUIT SIG. PLAN. NO. ECR/SIP/MGS/024/2006

TO SUIT SWRD NO.2-2005

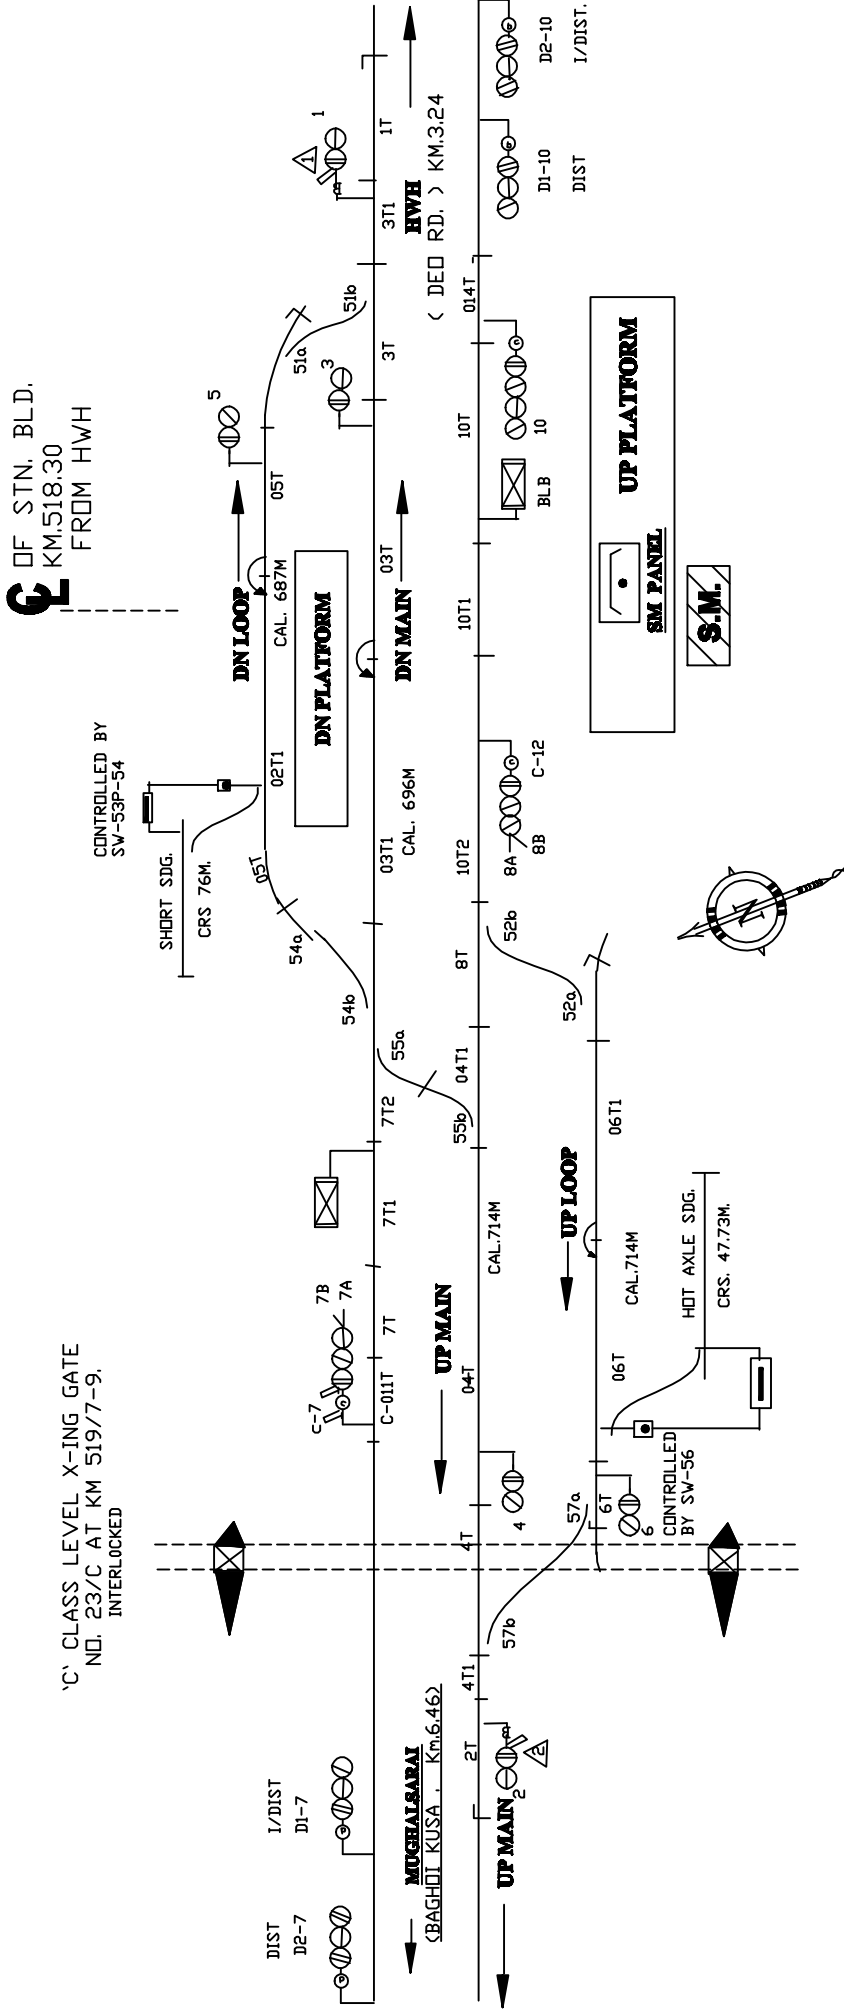

OF STN. BLD.,
KM.518.30
FROM HWH

'C' CLASS LEVEL X-ING GATE
NO. 23/C AT KM 519/7-9,
INTERLOCKED

PREPARED BY S.K.GUPTA	ASTE/MGS	JAKHIM MGS. DIV.	DRG. No. SG/MGS/ SK/53-2000 SH. No. 24/32
	SE/D&D		