

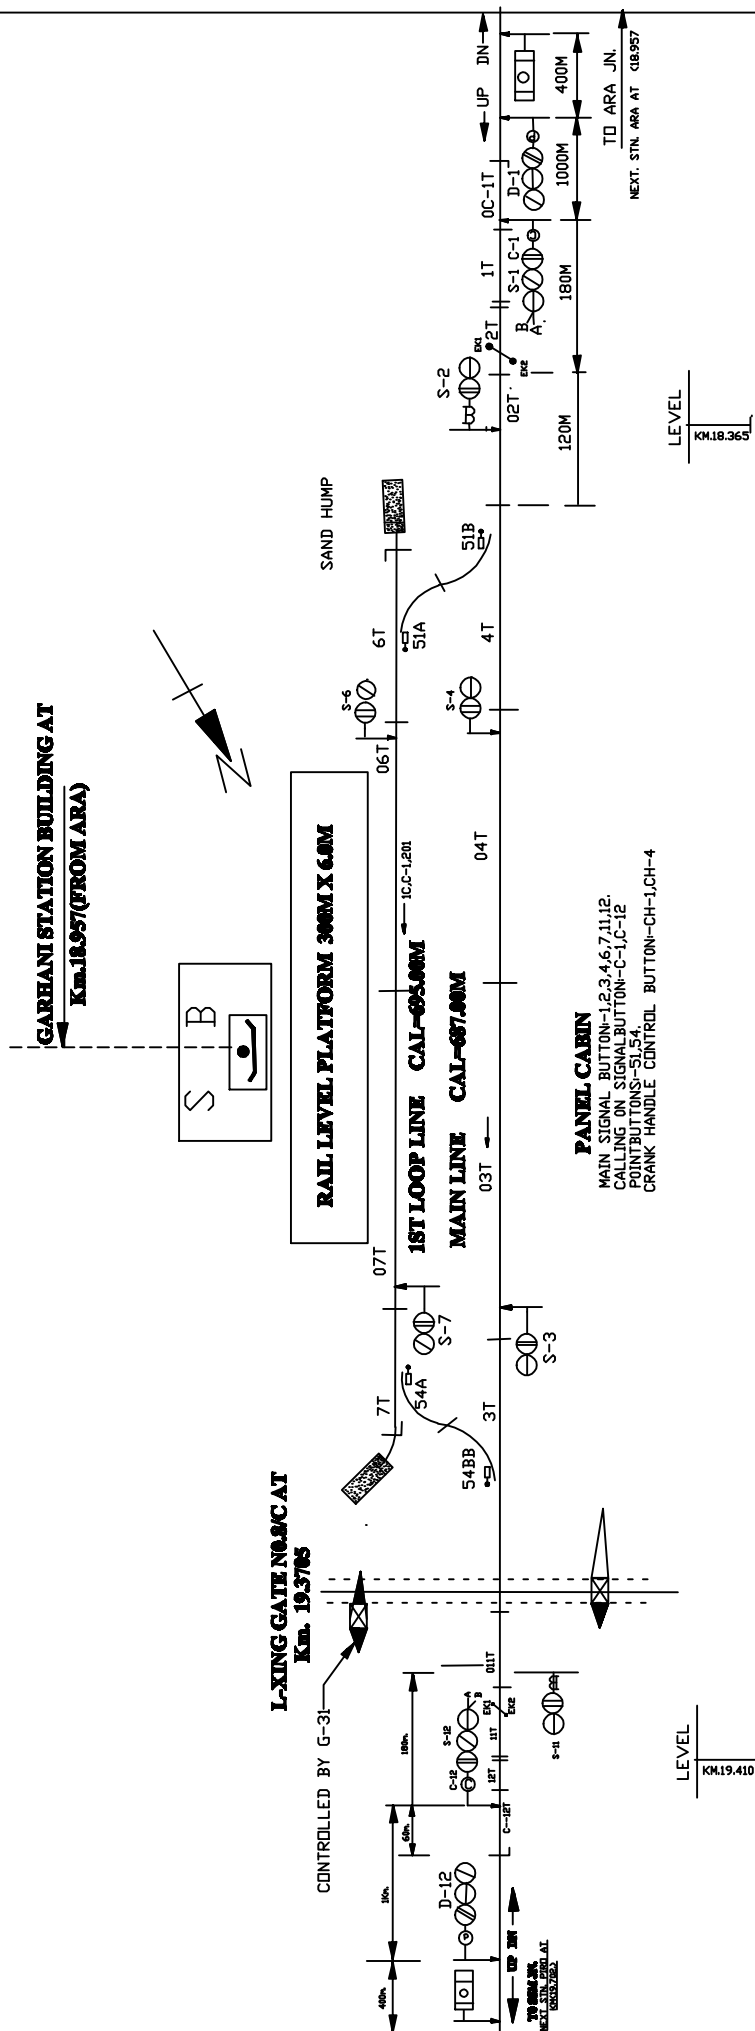
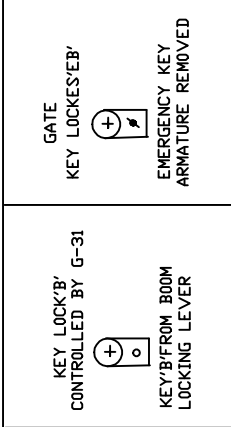


GARHANI तर्रेणी

TO SUIT SIG.PLAN NO ECR/SIP/MGS 481/2009 SWRD NO.10-2009/Dy..CSTE/C/DNR.

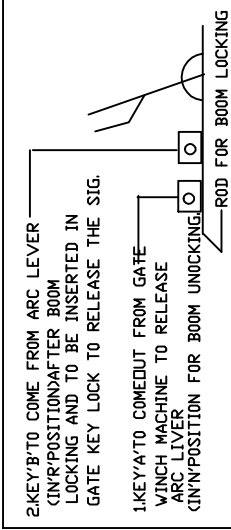

ATGATE LODGE OF L.C. 8/C.

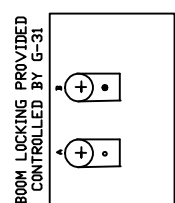

E				
C				
R	PREPARED BY S.K. GUPTA	SE/D&D	ASTE/MGS	
(GARHANI) STATION WORKING RULE DIAGRAM CENTRAL PANEL				DRG. No. SG/MGS/ SK/4/2010 SH. No. 15D/32