


CLASS OF STATION: 'B'
STD OF INTERLOCKING : III
SIGNAL : MACL
ABOVE M.S.L. : 344.429

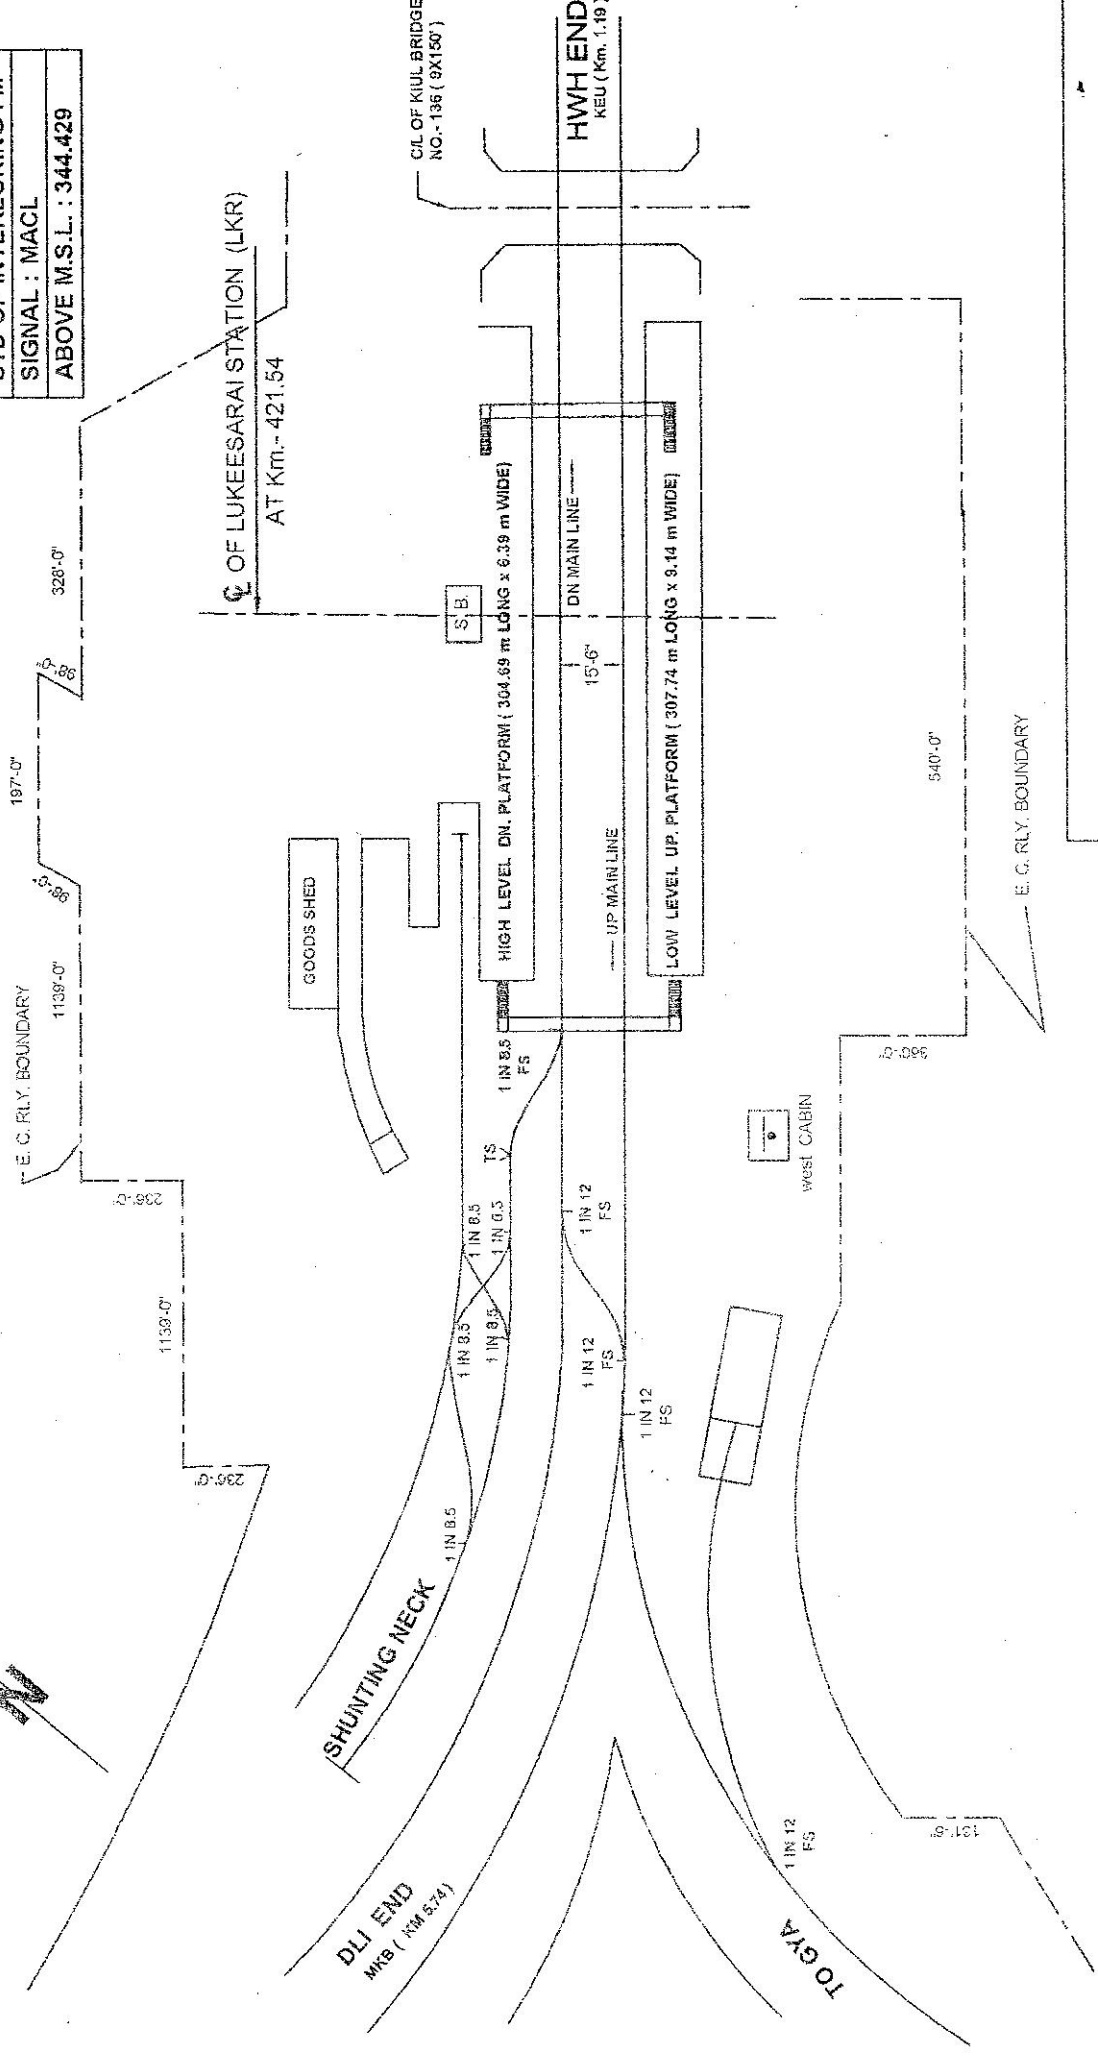

EAST CENTRAL RAILWAY Y-155-08

DNR - 155708

DANAPUR DIVISION

ENGINEERING STATION YARD DIAGRAM

LUKEE SARAI FLAG STATION AT Km. -421.54

NOT TO SCALE