


BKP - RGD SECTION

CLASS OF STATION: 'B1'
STD OF INTERLOCKING: PANEL
SIGNAL: MSCL
ABOVE M.S.L.:

CL OF NALANDA STATION (NLD)
AT Km. - 41.91

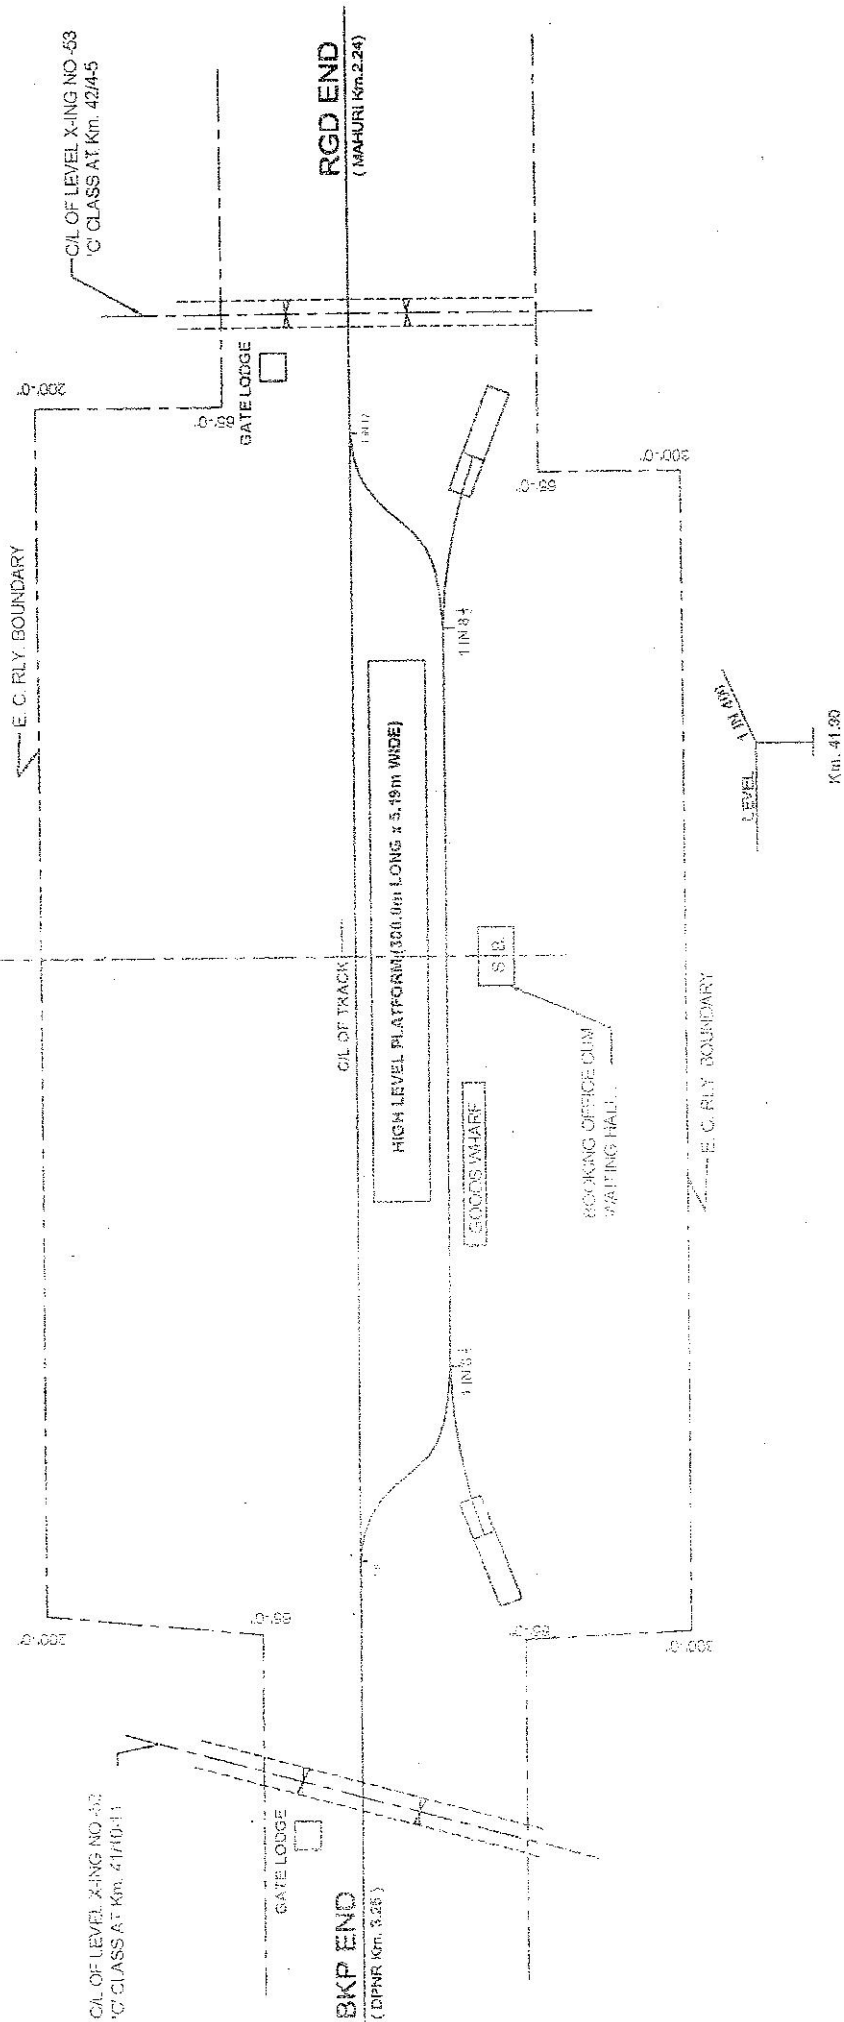

EAST CENTRAL RAILWAY
DANAPUR DIVISION
ENGINEERING STATION YARD DIAGRAM

NALANDA STATION AT Km. - 41.91

NOT TO SCALE