

NOTE:-

1. LAVATORIES:-
 - a) NO OF SEATS----- 18 NOS.
 - LADIES -- 9, GENTS -- 9
 - b) FLUSHED OR DRY ---- FLUSHED/DRY
2. NO OF WATER TAPS --- 120 --- (i) P.F.No. 1-- 28 TAPS & 1 W/COOLER
 (ii) P.F. No 2&3 - 48 TAPS & 2 W/COOLER
 (iii) P.F. No 4&5 - 24 TAPS & 1 W/COOLER
 (iv) P.F. No 6&7 - 20 TAPS

SOURCE OF WATER SUPPLY -- DEEP TUBE WELL

3. YEAR OF CONSTRUCTION OF STATION BUILDING ----- 1958


4. BOOKING OFFICE ----- 1

- a) NO OF WINDOWS --- UTS-10, MANUAL-1, ADV. REV.-7
5. WHETHER ENQUIRY OFFICE PROVIDED OR NOT --- PROVIDED

CORRECTED UP TO 31.03.2011	EAST CENTRAL RAILWAY
	DHANBAD DIVISION
	G. C. SECTION
	DHANBAD STATION
	NOT TO SCALE
	R.L. 231.558m
	M.S.L. 3.22m ABOVE HWH DOCK SILL LEVEL
DEN /Spl/DHN	DRM - DHN - DRG. NO. 145-94.

03

S.No.	DESCRIPTION	SQ. M.
1	AREA OF PLATFORM SHELTER	
	(i) ON PLATFORM NO 1	2050
	(ii) ON PLATFORM NO 2&3	2766
	(iii) ON PLATFORM NO. 4&5	1184
2	TOTAL AREA OF PLATFORM	
	(i) ON PLATFORM NO 1&1A	6150.00
	(ii) ON PLATFORM NO. 2&3	9225.00
	(iii) ON PLATFORM NO. 4&5	3528.00
3	AREA OF WAITING RM -	
	(i) UPPER CLASS(LADIES)	45.00
	(ii) WAITING HALL	100.00
	(iii) CONCOURSE AREA	460.00
4	CIRCULATING AREA	999.00

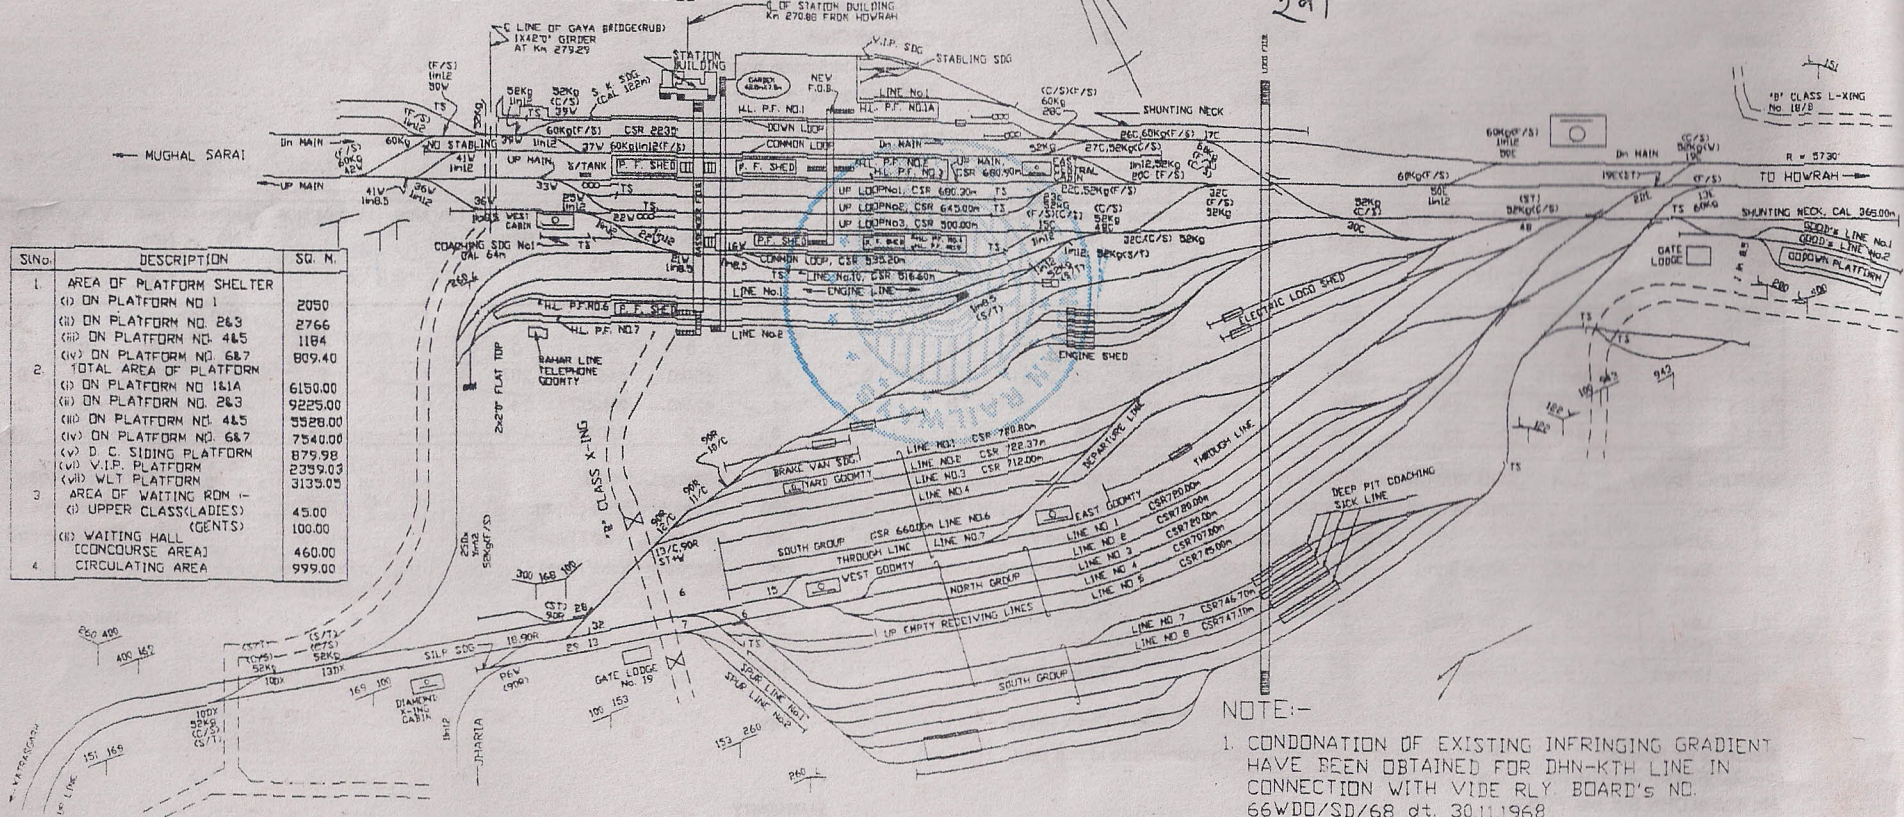

- NOTE:-
1. CONDONATION OF EXISTING INFRINGING GRADIENT HAVE BEEN OBTAINED FOR DHN-KTH LINE IN CONNECTION WITH VIDE RLY. BOARD'S NO. 66WDD/SD/68 dt. 30.11.1968
 2. ALL POINTS & CROSSINGS ARE 1 in 25 EXCEPT THOSE WRITTEN ON THE PLAN AS 1 in 12
 3. PT. No. 4, 5, 6, 7, 8, 9, 13, 14, 15, 28, 29, 32 ARE 90R ON WOODEN + STEEL LAYOUT.