


NOTE:-

1. LAVATORIES-
  - a) NO OF SEATS ---- NIL
  - b) FLUSHED OR DRY ---- NIL
2. NO OF WATER TAPS/HAND PUMPS ---H/PUMP ONE NO EACH ON P.F. No. 1&2 ON EACH PLATFORM  
SOURCE OF WATER SUPPLY ---- H/PUMP
3. YEAR OF CONSTRUCTION OF STATION BUILDING ----- 1958-59
4. BOOKING OFFICE -----
- a) NO OF WINDOWS ----- 1
5. WHETHER ENQUIRY OFFICE PROVIDED OR NOT --- NOT

SL. No.	DESCRIPTION	SQ.m
1.	AREA OF PLATFORM SHELTERS	
	i) ON PLATFORM NO 2 ii) ON PLATFORM NO 1	NIL NIL
2.	TOTAL AREA OF PLATFORM	
	i) ON PLATFORM NO 2 [DN] ii) ON PLATFORM NO 1 [UP]	2367.00 792.00
3.	AREA OF WAITING ROOM	
	i) UPPER CLASS (GENTS)	NIL
	ii) UPPER CLASS (LADIES)	NIL
	iii) WAITING HALL	NIL
4.	CIRCULATING AREA	NIL

69

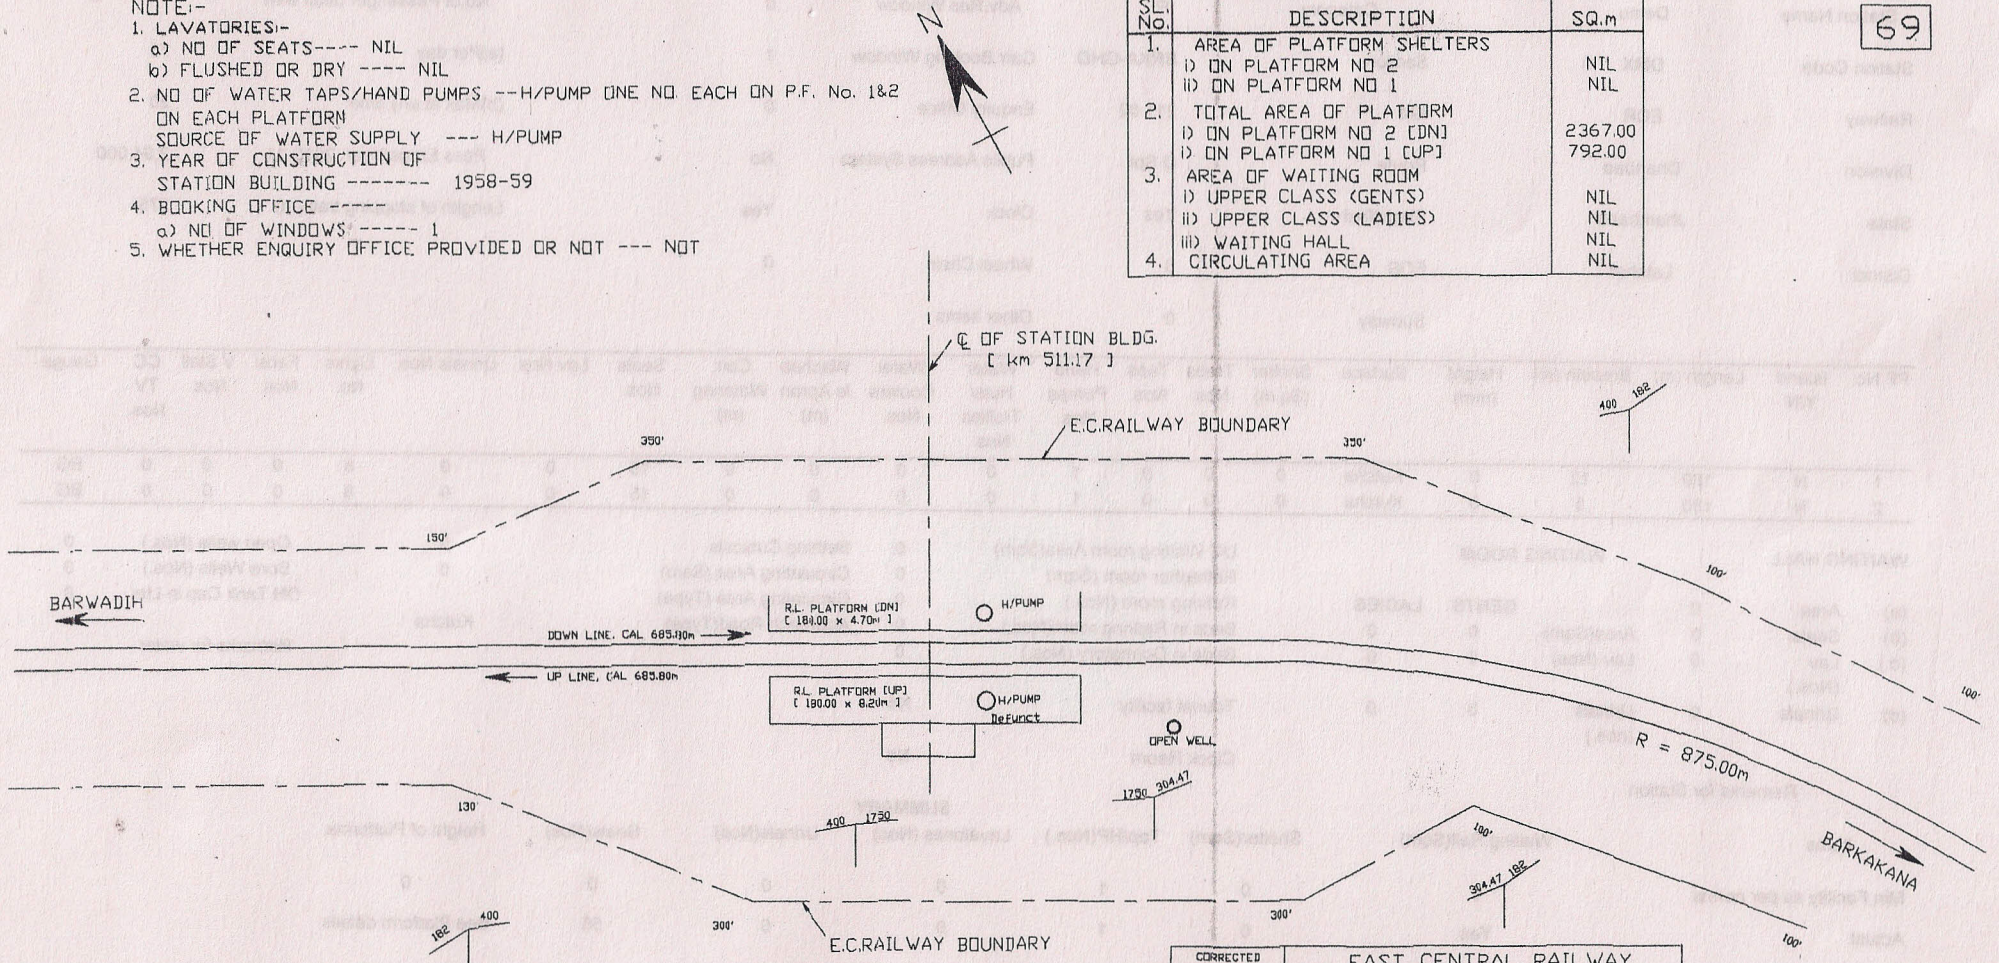

CORRECTED UP TO :- 31.03.2011  Sr. DEM/L/DHN	EAST CENTRAL RAILWAY
	DHANBAD DIVISION
	C. I. C. SECTION
	DEMU STATION
	NOT TO SCALE
	R.L. - 410.016m MSL 3.221m ABOVE HWH DOCK SILL LEVEL DRM/DHN/DRG. NO. 172-93

20/1