



SADISOPUR

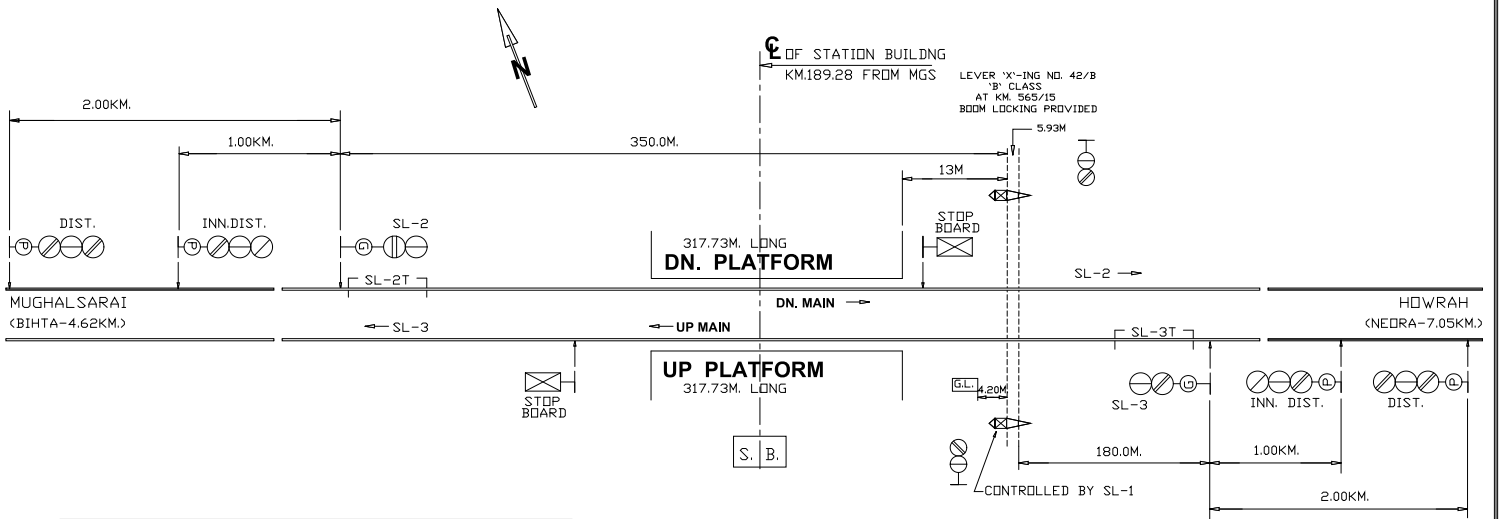

L O C K I N G T A B L E				
SLIDE NO.	DESCRIPTION	LOCKS	BACK LOCKS	RELEASES
SL-1	GATE CONTROL SLIDE	-	-	SL-2, SL-3.
SL-2	DN. HOME SIG. SLIDE 3	-	SL-1	-
SL-3	UP HOME SIG. SLIDE 2	-	SL-1	-
SL-4	SPARE			

S.M.'S SLIDE BOX

4 - SLIDES
SPARE - SL-4

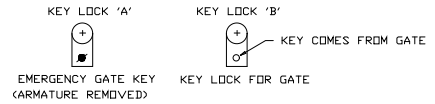

* SL-1 (N) RELEASES KEY LOCK 'B'

i.ahmad

EAST CENTRAL RAILWAY DANAPUR DIVISION			i.ahmad	SIGNAL INTERLOCKING PLAN	SADISOPUR	SR. NO. 36(S).
	SR.DSTE/ECR/DNR	DSTE/ECR/DNR	SE/DRG/DNR			S.I. - 06726