


SHEIKHPURA

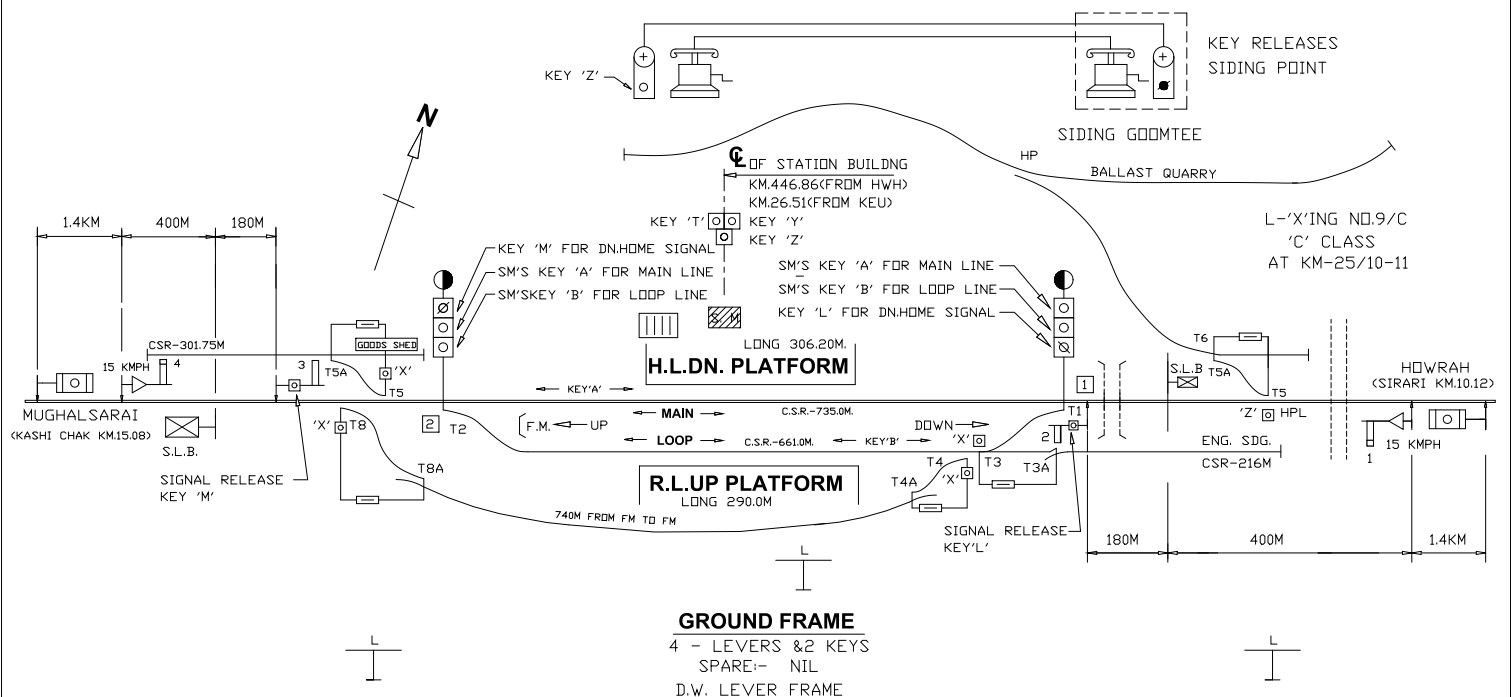

GROUND FRAME
 4 - LEVERS & 2 KEYS
 SPARE:- NIL
 D.W. LEVER FRAME

L. AHMAD

E.C. RAILWAY		Lahmad	SINGAL INTERLOCKING PLAN	SHEIKHPURA	SR. NO. 2/7
DNR. DIVN.	SR.DSTE/ECR/DNR	ASTE/ECR/DNR	CDM/ECR/DNR		ECR/SIP/DNR/311/2004 ALT-1 DT. 24-05-2004