


# BHOLIDIH B.H.

CENTRAL PANEL MACLS, 'C' CLASS, STD-III  
Date of commissioning:- 04.03.2004

CONDONATION OF EXISTING INFRINGING  
GRADIENTS HAVE BEEN OBTAINED VIDE RLY  
BORD'S LETTER NO. 68/WDO/SD/34 OF 8-5-68

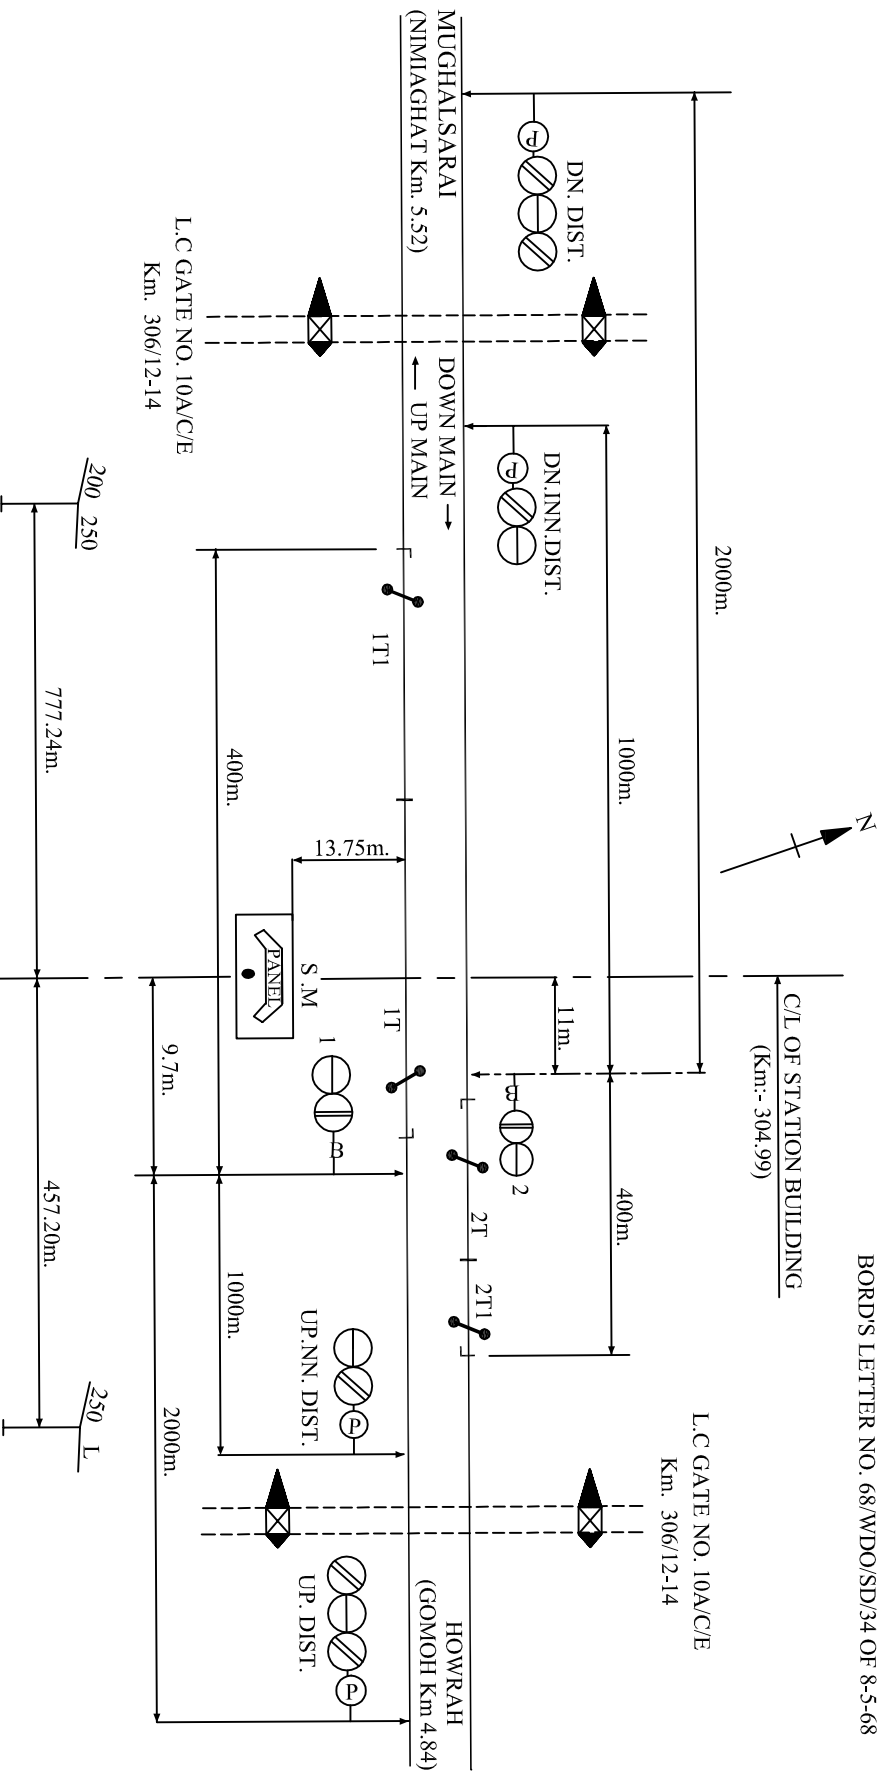

ASPECT CONTROL CHART

DN. MAIN	→	UP MAIN
DN. DIST. SIG.	2	UP. DIST. SIG.
DN. INN. DIST. SIG.	G	UP. NN. DIST. SIG.
Y	R	Y

PANEL  
SIGNAL SWITCH :- 1,2.

NOTE:-

1. ABSOLUTE BLOCK SYSTEM OF WORKING WITH GOMOH & NIMIAGHAT.
2. CONTROL TELEPHONE PROVIDED WITH PANEL/ASM.
3. UFSBI S.M. PANEL & BPAC(SSDAC) BETWEEN BHOLIDAH B.H.- GOMOH IN UP & DN LINE.
4. UFSBI S.M. PANEL & BPAC(SSDAC) TOWARDS NIMIAGHAT IN UP & DN LINE.