


GAREA BIHAR B.H.

M.A.C.L, 'C' CLASS, STDIII

Date of commissioning:- 17.06.2004

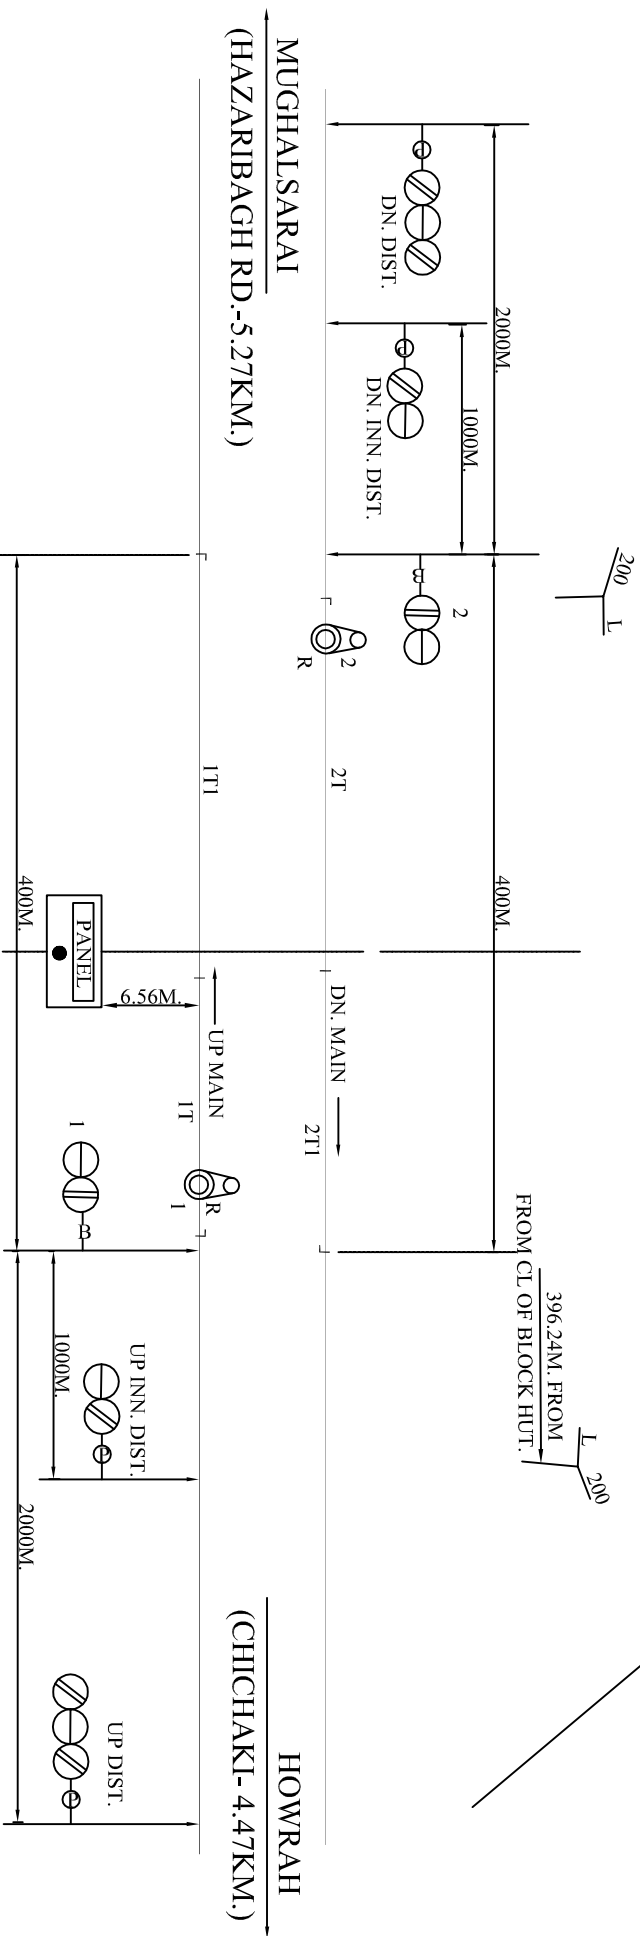

SIGNAL SWITCH:- 12

ASPECT CONTROL CHART

DN MAIN → DN, DIST. SIG. → G ----- G YY ----- Y	← UP MAIN UP INN, DIST. SIG. ← G ----- G R ----- Y
--	---

NOTE:-

- GRADIENT CONDONED BY R.L.Y. BOARD VIDE LATTER NO. 72/W/DO/SD/27 DT. 17.11.72
1. A.B. SYSTEM OF WORKING WITH CHICHAKI & HAZARIBAGH ROAD.
 2. LOCK & BLOCK INSTRUMENT MSW TYPE WITH ARE IN USE & LOCATED AT PANEL ROOM.
 3. CONTROL TELEPHONE PROVIDED WITH PANEL/ASM.