
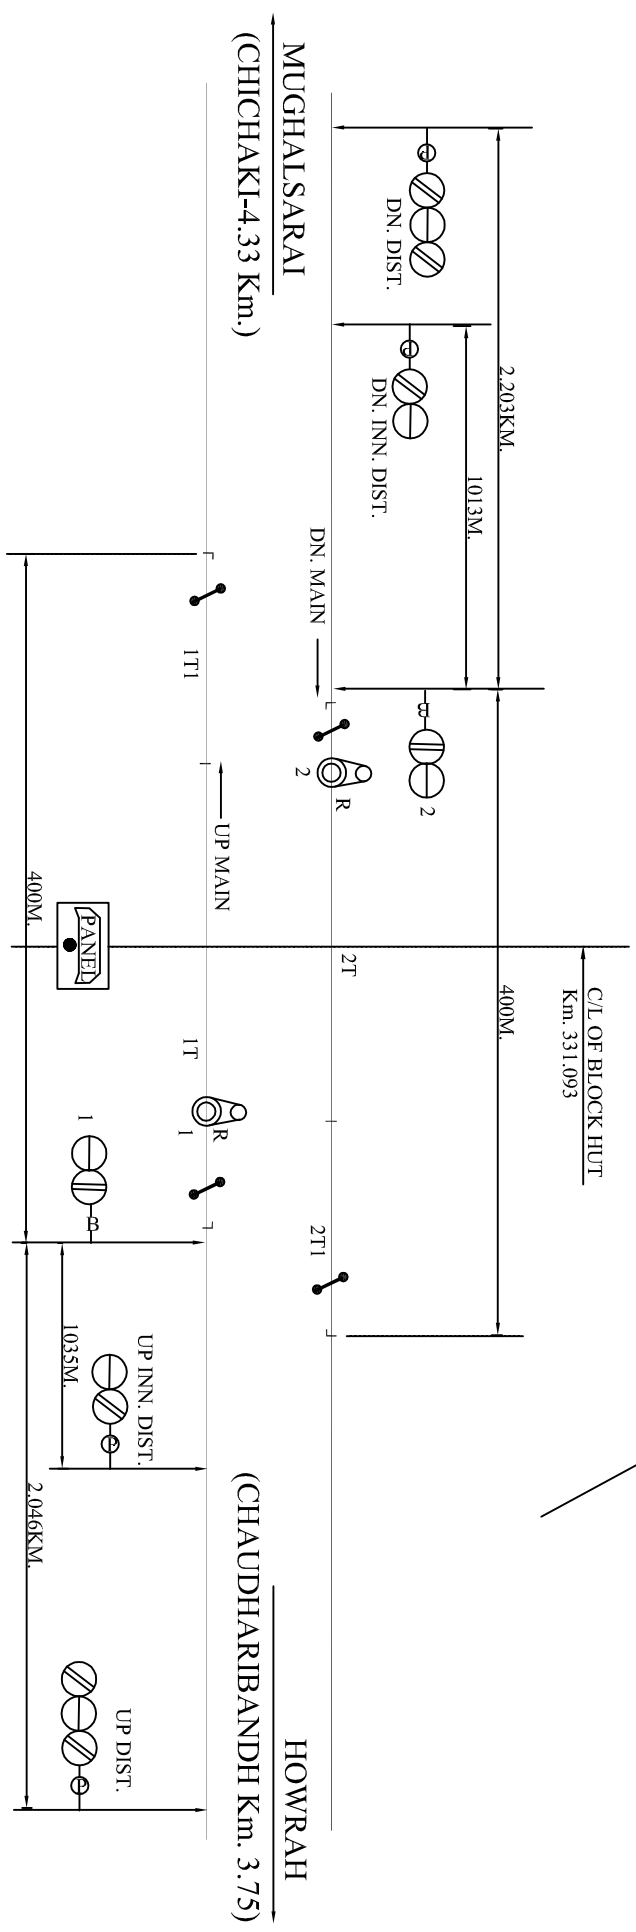


KARMABAD B.H.

MACL.STD-III .B CLASS

Date of commissioning:-23.12.2003

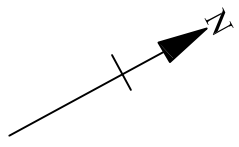

ASPECT CONTROL CHART

DN MAIN	UP MAIN
DN.DIST.SIG. ————— G	SIG.NO.-1 UP INN.DIST.SIG. ————— G
DN.INN.DIST.SIG. ————— G	UP DIST.SIG. ————— G
YY-----Y-----R	R-----Y-----YY

NOTE:-

1. A.B. SYSTEM OF WORKING WITH CHICHAKI & CHAUDHARIBANDH.
2. CONTROL TELEPHONE PROVIDED WITH PANEL/ASM.
3. BPAC WITH S.M. PANEL, UFSBI PROVIDED AT TOWARDS CHAUDHARIBANDH IN UP & DN LINE.
4. BPAC WITH S.M. PANEL, UFSBI PROVIDED AT KARMABAD-TOWARDS CHICHAKI IN UP & DN LINE.