


# NICHTPUR (NPJE)

## CENTRAL PANEL 'B' - CLASS STD-III

Date of commissioning:-06.10.2004

TO L-X-ING NO. 8/C  
 TO L-X-ING NO. 3/B/2T & GATE NO. 7C

- NOTE:-
1. ABSOLUTE BLOCK SYSTEM OF WORKING WITH TETUMAL, MATARI & KATRASGARH.
  2. DOUBLE LINE LOCK BLOCK INSTRUMENT CONNECTED WITH TETUMARI & MATARI (M.S.W TYPE) LOCATED AT PANEL CABIN.
  3. NEALS 'A' TYPE TOKEN INSTRUMENT CONNECTED WITH KATRASGARH LOCATED AT PANEL CABIN.
  4. ANGLE OF CROSS OVERS INDICATED.

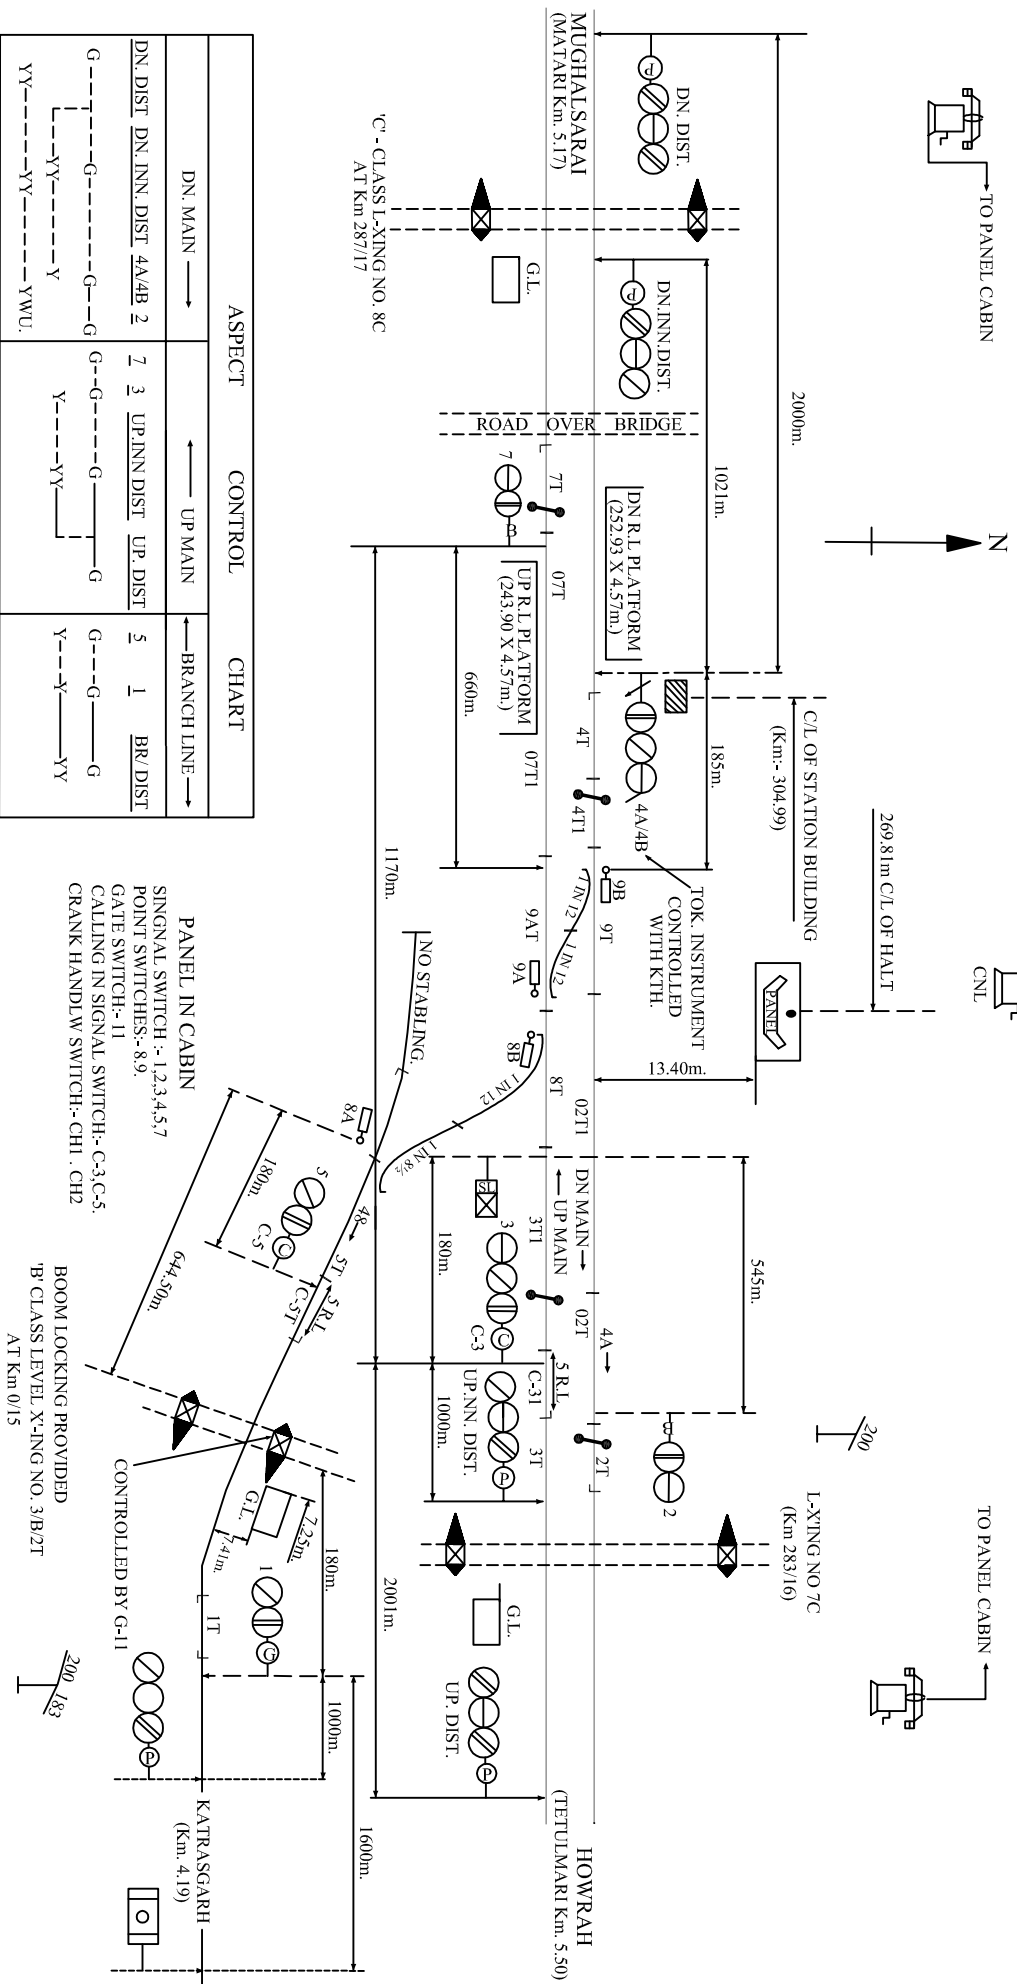

ASPECT	CONTROL	CHART
DN. MAIN →	UP MAIN	BRANCH LINE →
DN. DIST	UP. INN. DIST	UP. DIST
4A/4B 2	7 3	5 1
G---G	G---G	G---G
Y---Y	Y---Y	Y---Y
YY---YY	YY---YY	YY---YY

PANEL IN CABIN  
 SINGNAL SWITCH :- 1,2,3,4,5,7  
 POINT SWITCHES :- 8,9  
 GATE SWITCH :- 11  
 CALLING IN SIGNAL SWITCH :- C-3, C-5.  
 CRANK HANDLW SWITCH :- CH1, CH2

BOOM LOCKING PROVIDED  
 'B' CLASS LEVEL X-ING NO. 3/B/2T  
 AT Km 0/15