


बाघा बिशुनपुर

CENTRAL PANEL


TO SUIP SIP NO ECR/SIP/MGS/190/2006

CLASS LEVEL X-ING GATE
ND. 6/C AT KM 404/5-6

OF STN. BLD KM.704.12
FROM HW H
(VIA GOMDH) AT
KM 403.9 (FROM GOMDH)

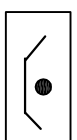

LOCKED BY G-31
(BOOM LOCKING PROVIDED)

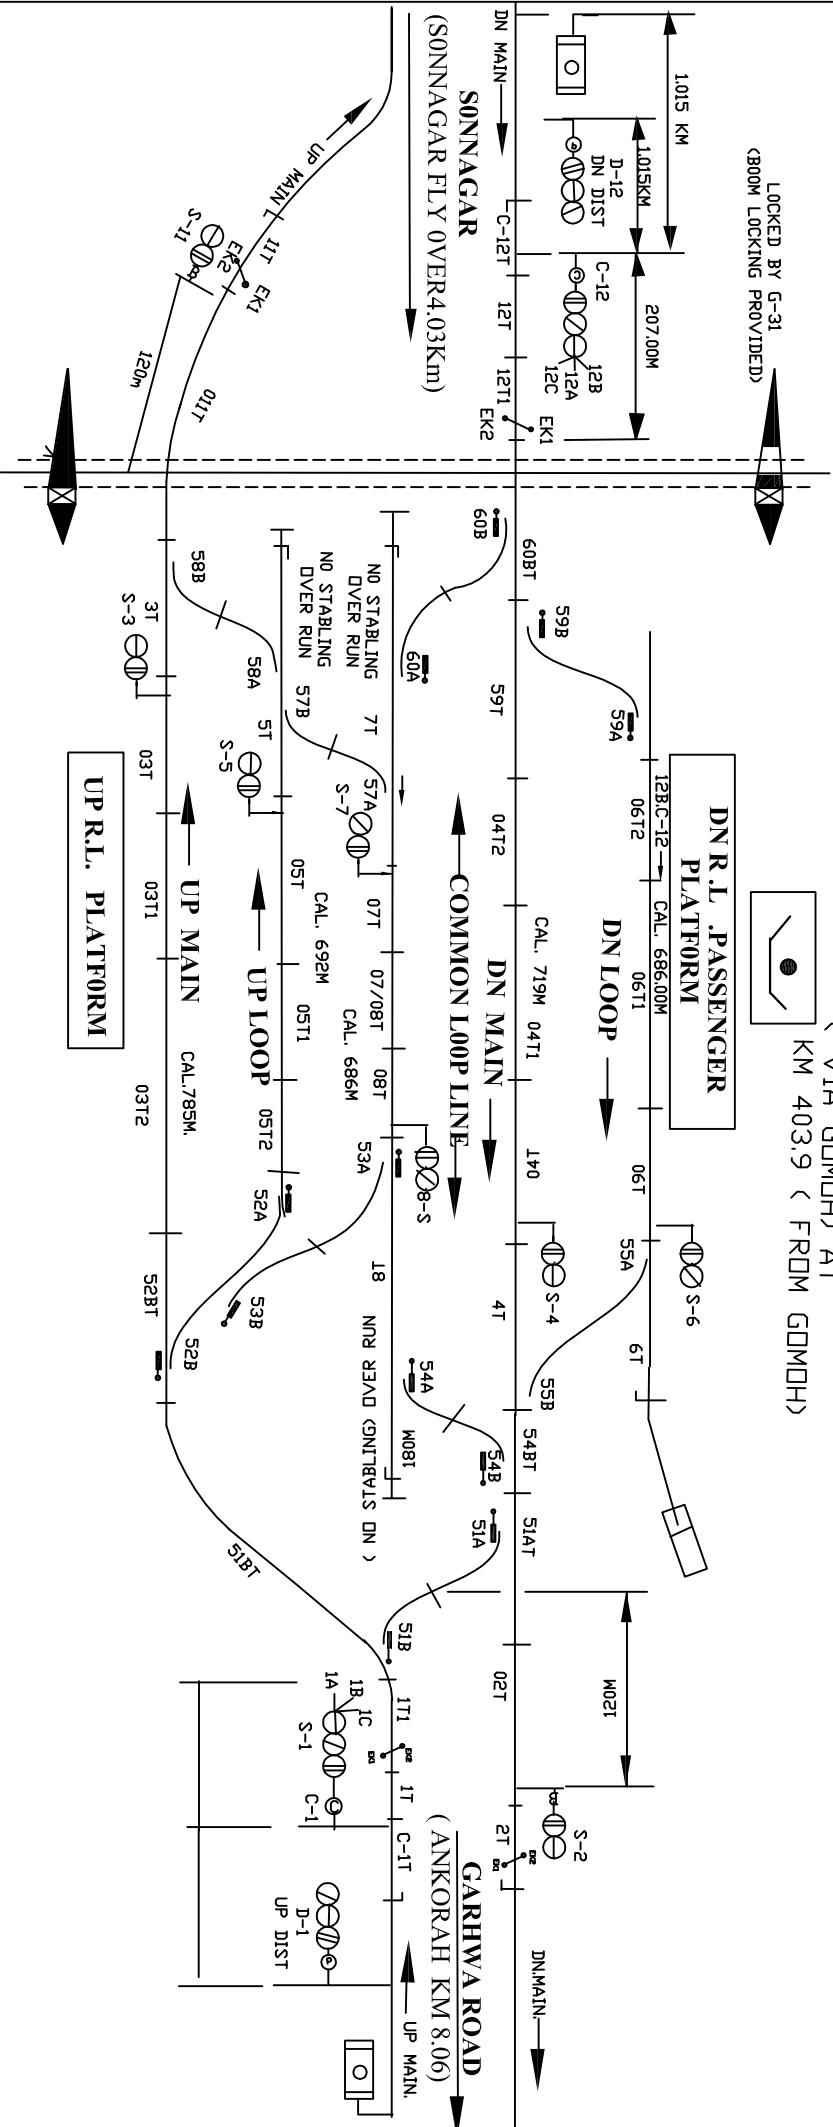

E	C	R
SSE/ D&D		

DSTE/ MGS

BAGHA BISHNUPUR
MGS. DIV.

DRG. No. SG/MGS/
SK/3-2008
SH. No. 51