

# वर्गीकृत कृपा

TID SUIT SIG PLAN, ND, ECR/SIP/MGS/0223/2006


LEVEL X-ING GATE  
ND. 27/C/2E AT KM 525.826

LEVEL X-ING GATE  
ND. 26/C AT KM 524.776

INTERLOCKED

INTERLOCKED

DF STN. BLD.  
KM.524.75  
FROM HWH

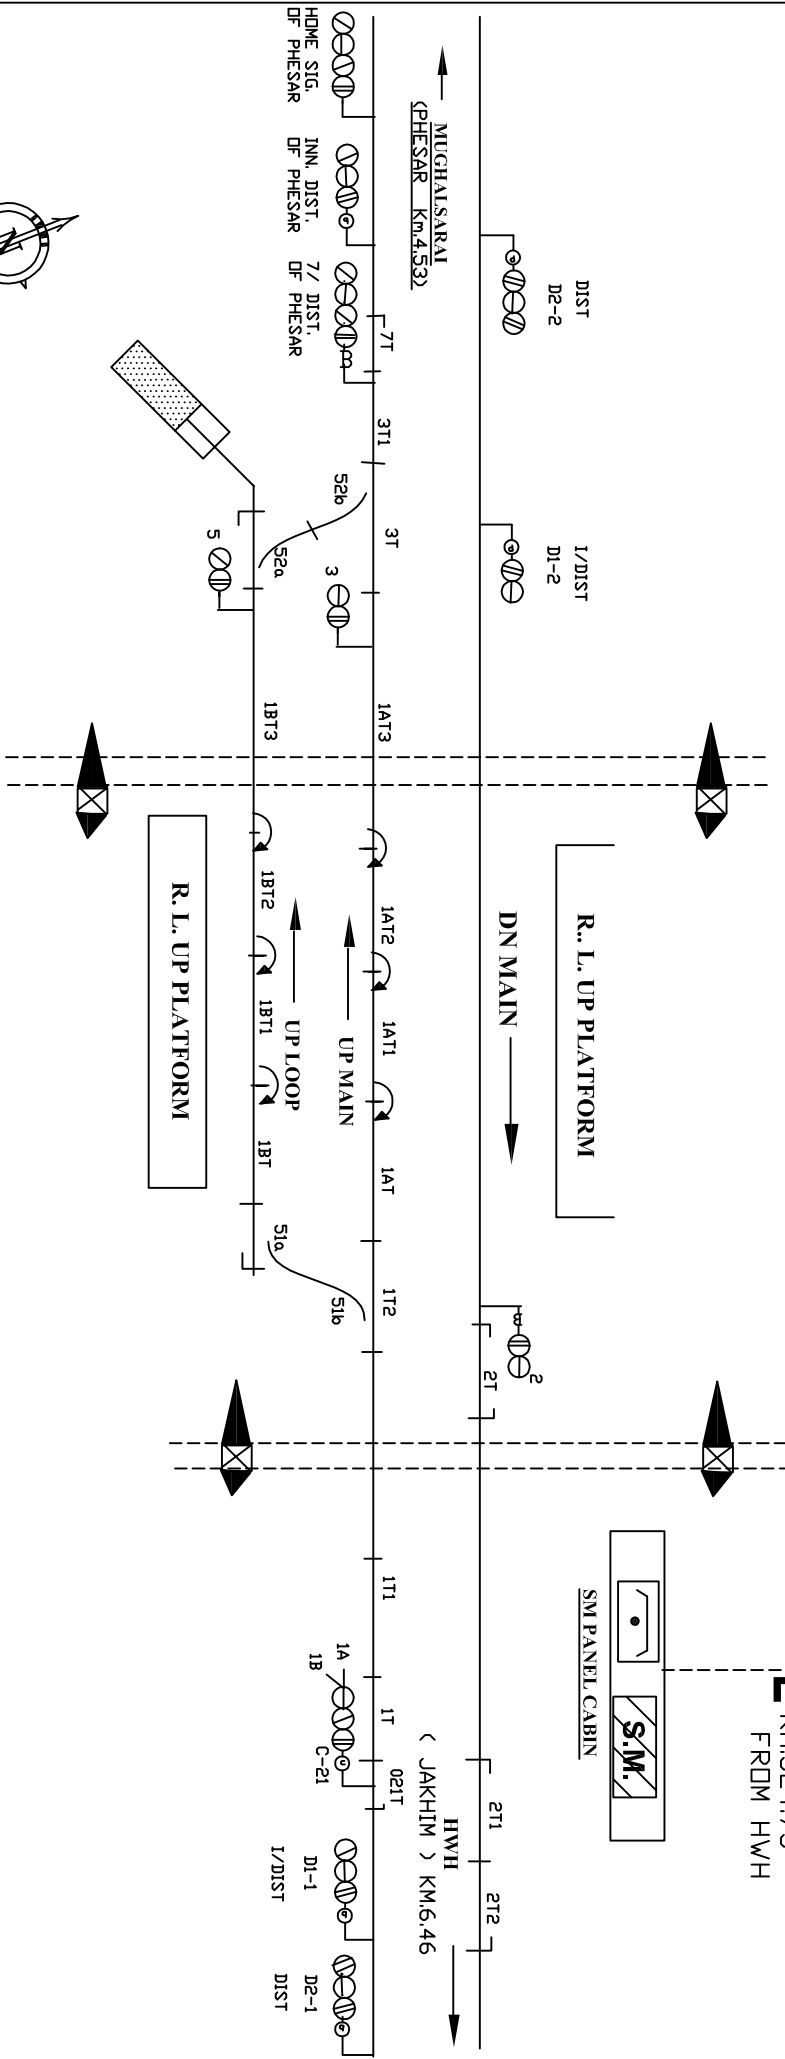

E	C	SSE/D&D	DSTE/MGS	<b>BAGHOIKUSA</b>	<b>MGS. DIV.</b>	DRG. No. SG/MGS/ SK/53-2000 SH. No. 34