

# चन्दौली मज्हार CENTRAL PANEL


TD SUIT SIG.PLAN NO. ECR/SIP/MGS/003/2005

CONTROLLED  
BY PANEL

OF STN. BLD.  
KM.657.45 FROM HW/H.

KEY B WILL GO  
GATE LODGE EKT

KEY RELEASED  
BY PANEL

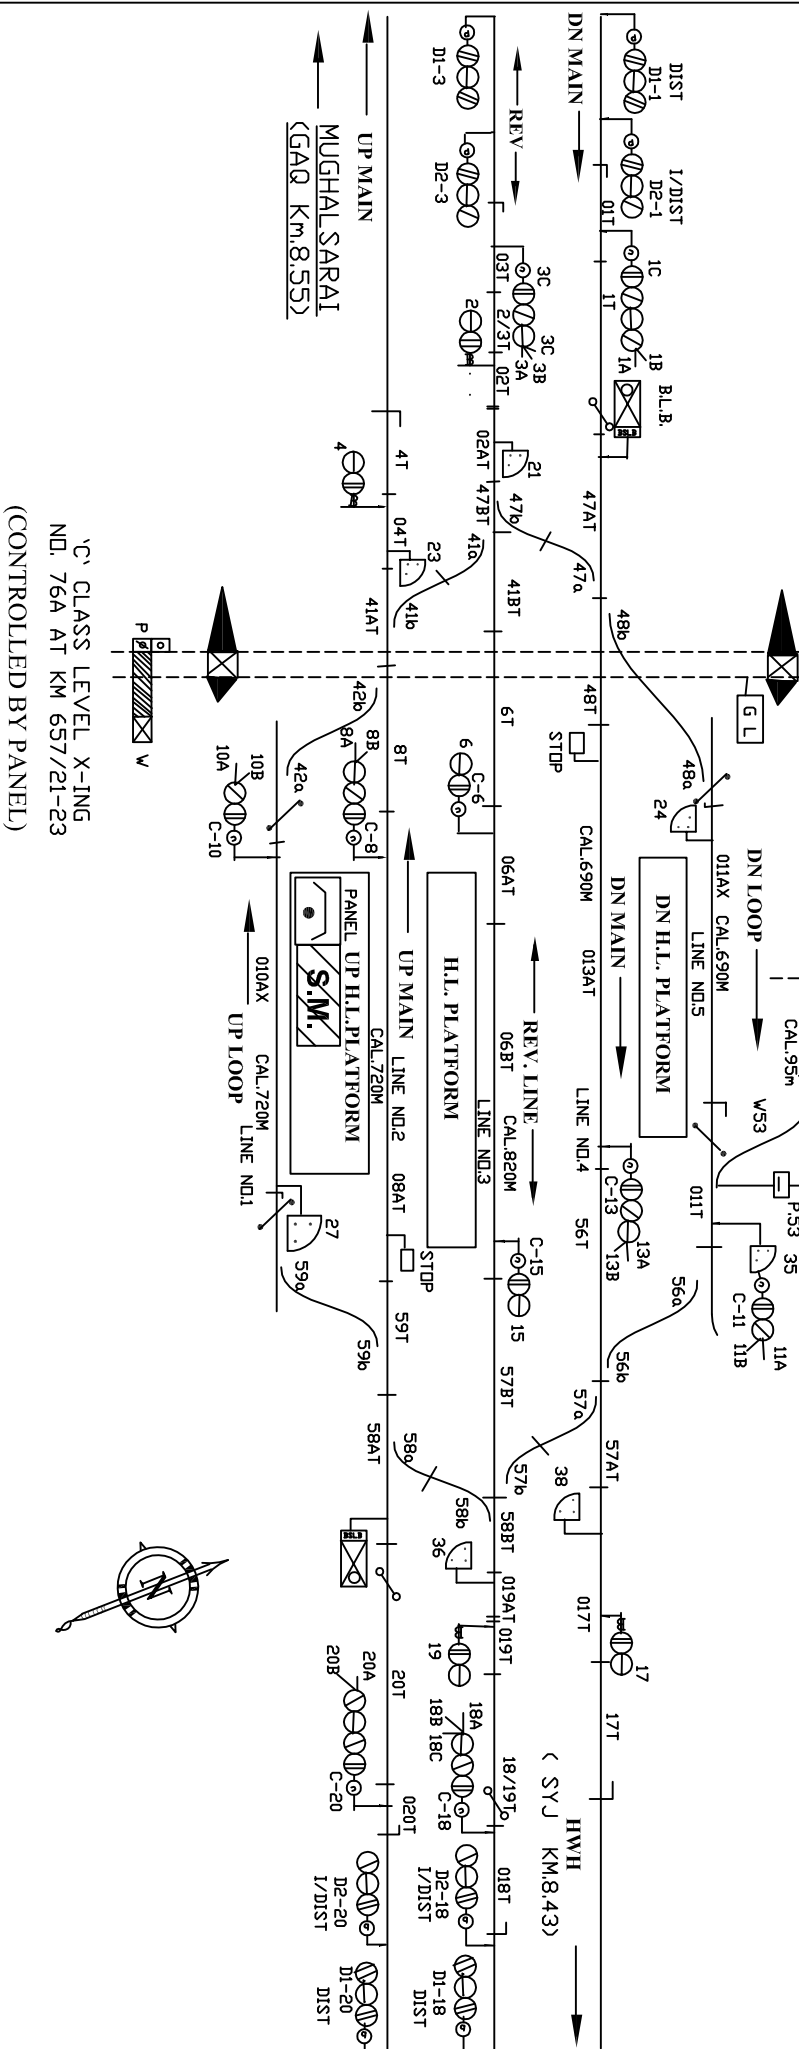

'C' CLASS LEVEL X-ING  
NO. 76A AT KM 657/21-23  
(CONTROLLED BY PANEL)

E		
C	SSE/D&D	DSTE/MGS
R		

**CHANDAULI MAJHWAR**  
**MGS. DIV.**

DRG. No. SG/MGS/  
SK/53-2000  
SH. No. 8