


# विद्युत् योजना

TO SUIT SIG.PLAN NO. SI-6571/C/323B

OF STN. BLD.  
KM.543/7-9  
FROM HWH

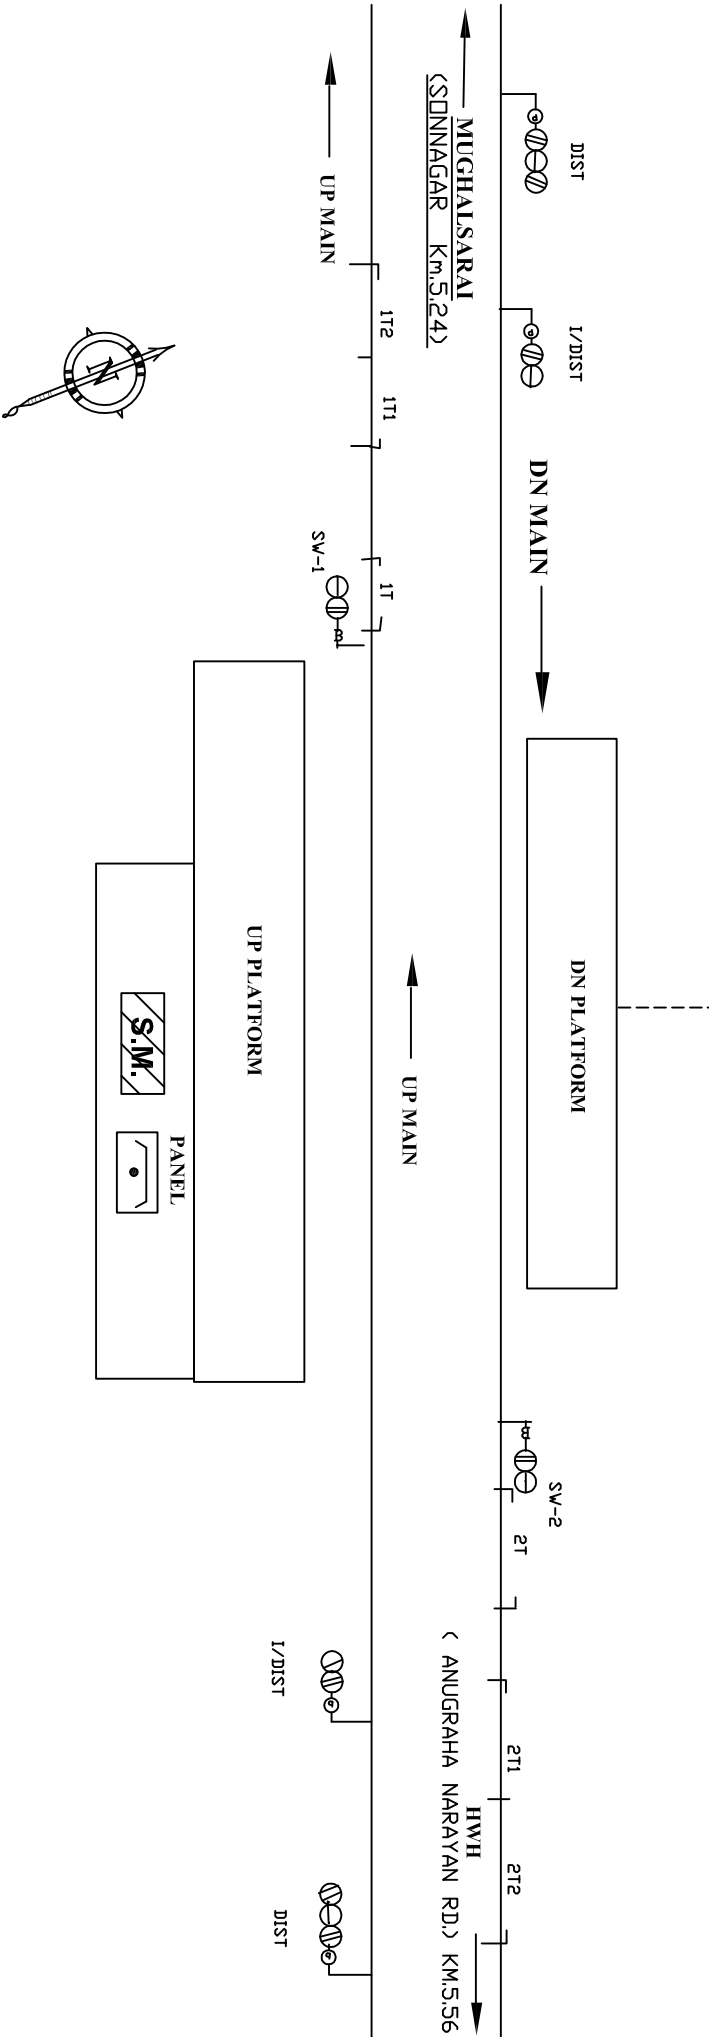

E C R		DSTE/ MGS	<b>CHIRAILA PAU THU</b> <b>MGS. DIV.</b>	DRG. No. SG/MGS/ SK/53-2000 SH. No. 31
	SSE/ D&D			