


ਰੇਵ ਰੀਡ

TD SUIT SIG.PLAN NO. SI-6570 C/319B

'C' CLASS L- XING GATE
 NO. 22- C/3E
 AT KM 514/11-13

OF BLDCKHUT
 KM.515.06
 FROM HW/H

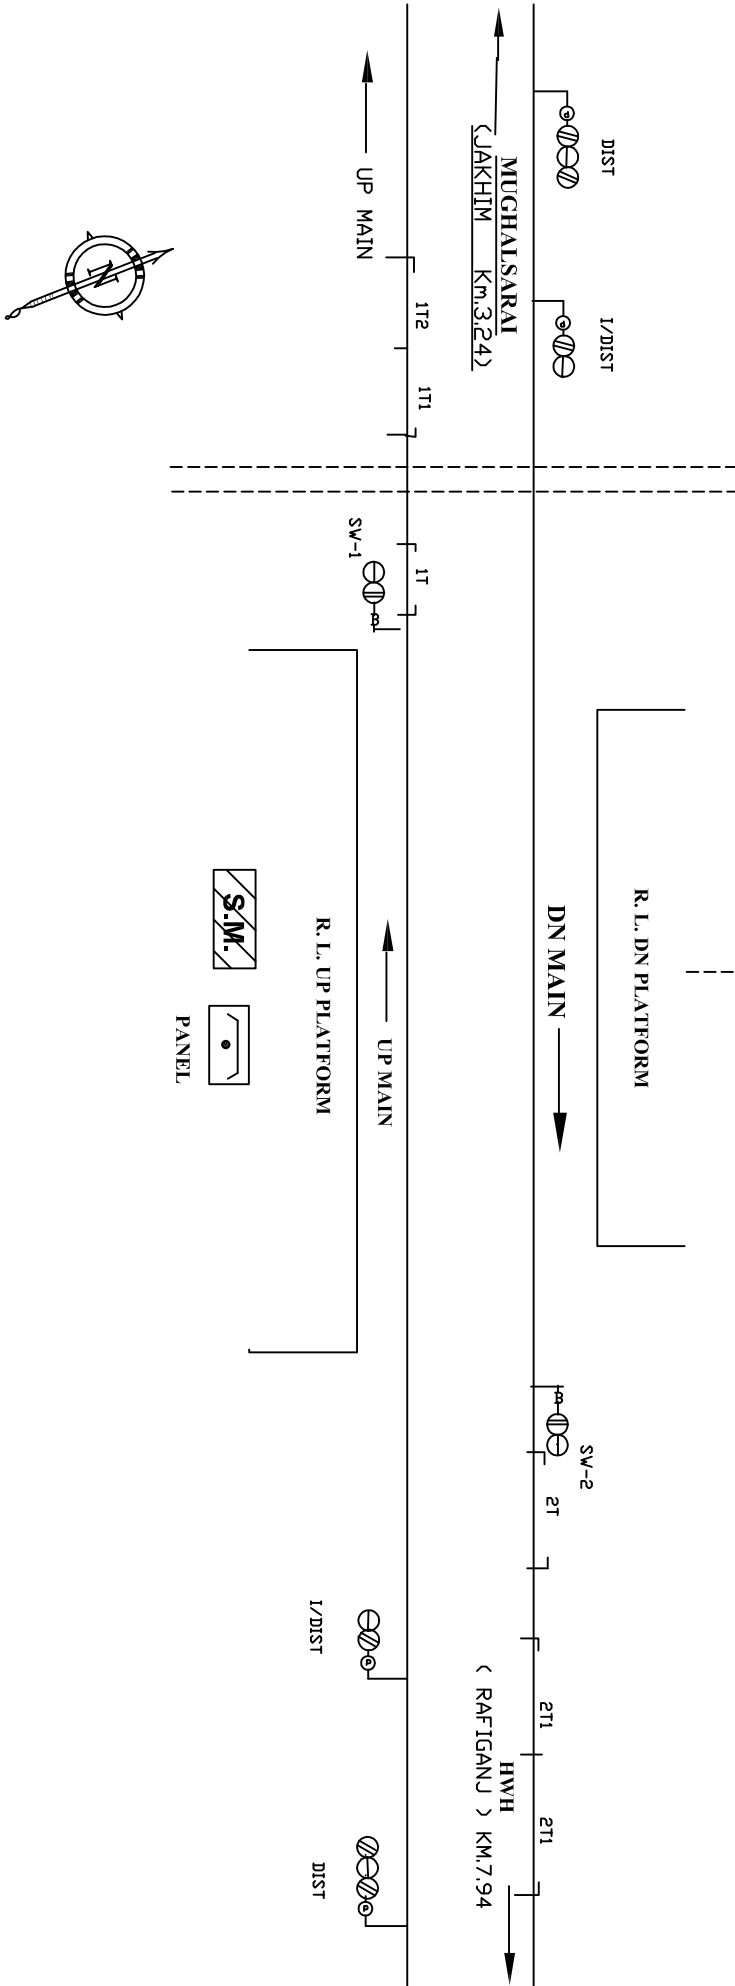

E	C	R	DEO ROAD		DRG. No. SG/MGS/ SK/53-2000 SH. No. 36
			SSE/ D&D	DSTE/ MGS	
			MGS. DIV.		