

# ગુરારુ

TD SUIT I.Y.D. NO. ECR/SIP/MGS/028/2005

CLASS LEVEL X-ING  
GATE NO. 12/C  
AT KM 493/12.



CLASS LEVEL X-ING  
GATE NO. 11/C  
AT KM 491/27-29.

DF STN. BLD.  
KM.491.17  
FROM HWH

LEVEL X-ING GATE  
NO. 9/C AT KM 483/15.

LEVEL X-ING GATE  
NO. 8/B AT KM 488/7-9.

CONTROLLED  
BY G-20

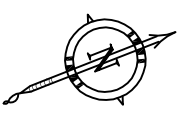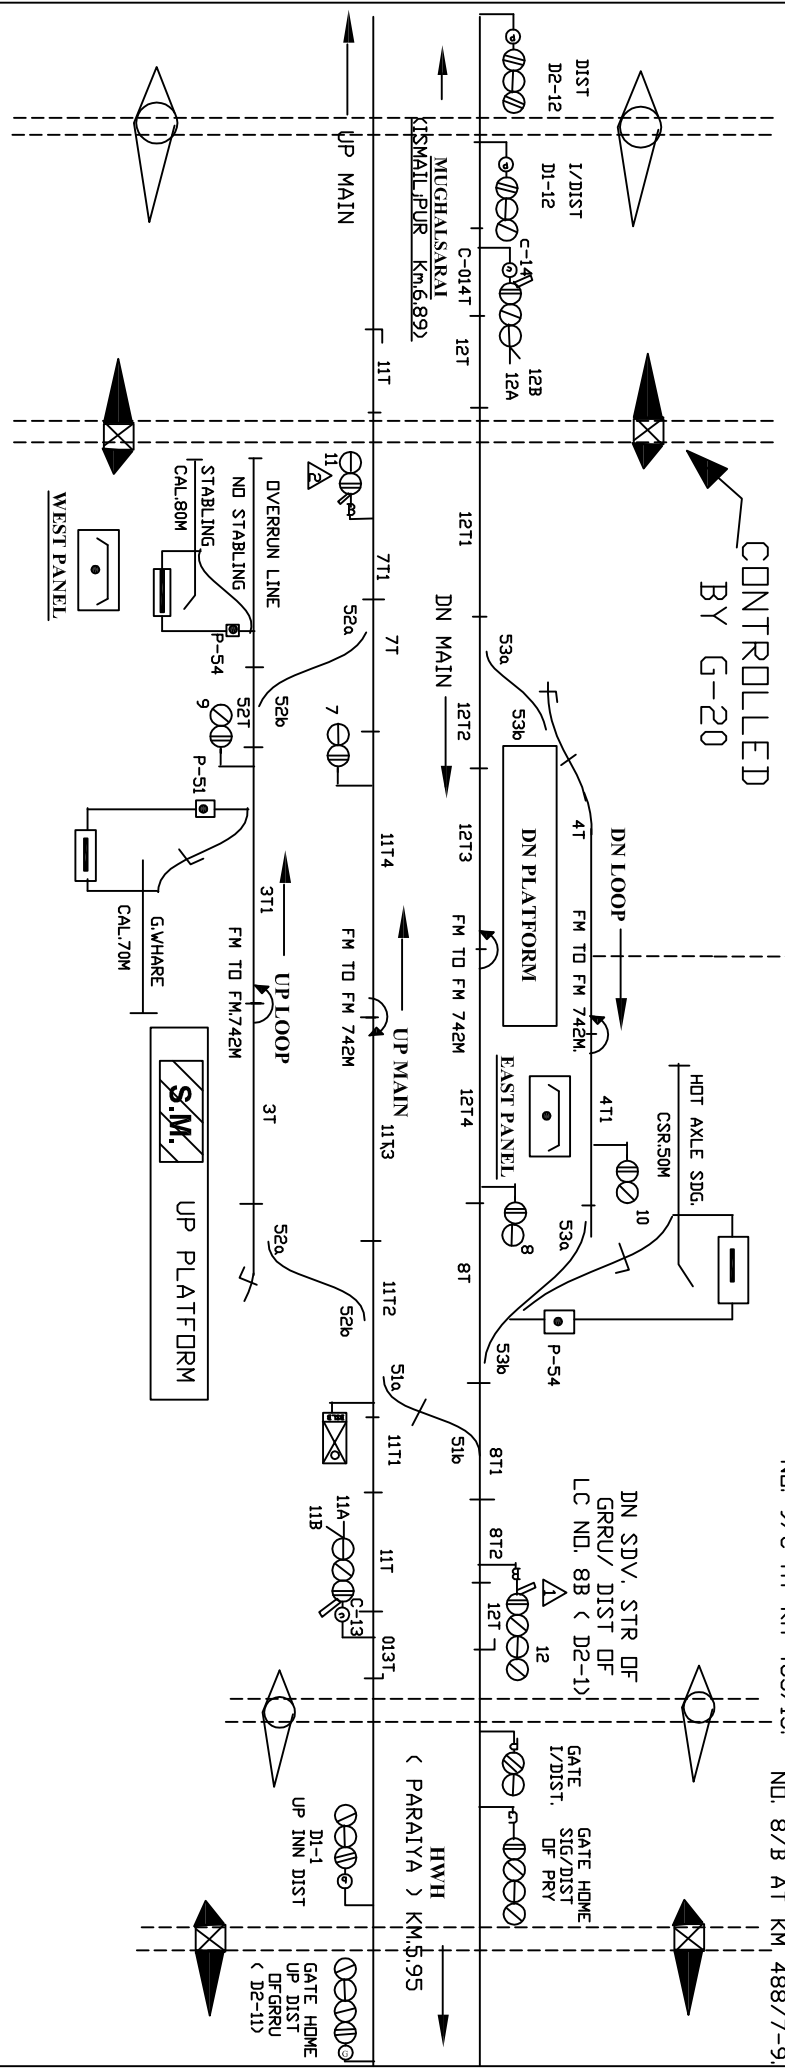

E		<b>GURARU</b>	DRG. No. SG/MGS/ SK/53-2000 SH. No. 39
C	SSE/ D&D		
R	DSTE/ MGS	<b>MGS. DIV.</b>	