


# ಹೈದರನಗರ

TO SUIT SIG. PLAN. NO. ECR/SIP/MGS/196-2007  
 TO SUIT SWRD. NO. 02-2007/DSTE/W/MGS

CENTRAL PANEL

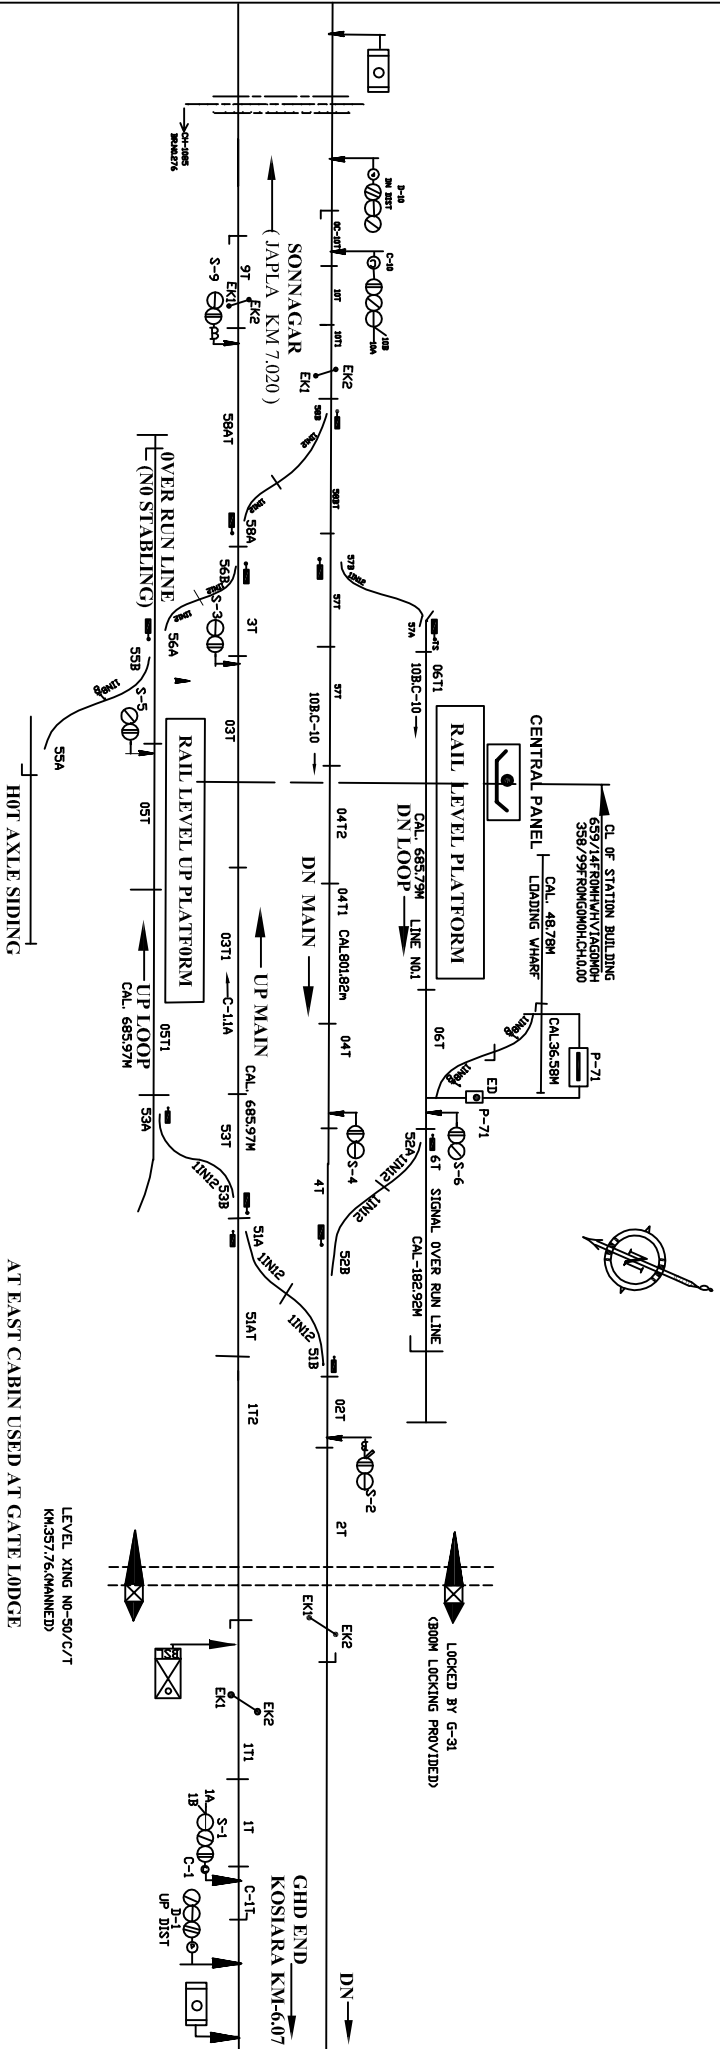

AT EAST CABIN USED AT GATE LODGE

2. KEY 'B' TO COME FROM ARC LEVER (DN 'R' POSITION) AFTER BOOM LOCKING AND TO BE INSERTED IN GATE KEY LOCK TO RELEASE THE SIG.

(D) KEY 'A' TO COME FROM GATE WINCH MACHINE TO RELEASE ARC CINCINNATI POSITION FOR BOOM LOCKING

LEVEL XING NO-50/C/T  
 KM.577.6 (MANNED)

KEEP LOCK 'B' CONTROLLED BY G-31

KEEP LOCK 'B'

KEY 'B' FROM BOOM LOCKING LEVER

EMERGENCY KEY NON LOCK THE (ARRA TURE REMOVED)

RKD FOR BOOM LOCKING

E		HAIDAR NAGAR	DRG. No. SG/MGS/
C		MGS. DIV.	SK/2-2008
R	SSE/D&D	DSTE/MGS	SH. No. 57