



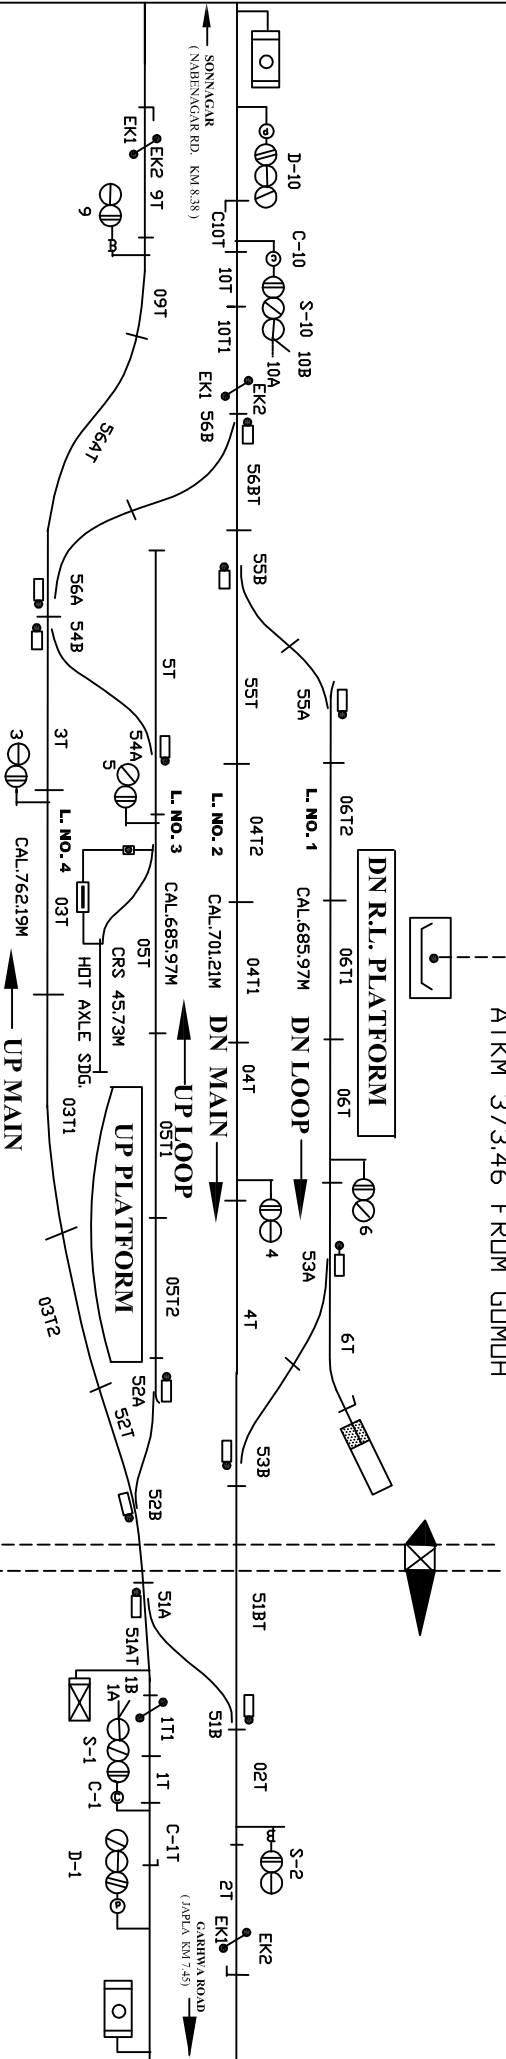
કાજરાત નવાડીઠં CENTRAL PANEL

SIG. PLAN. NO. ECR/SIP/MGS/016/2007

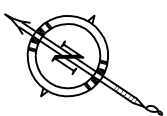

 OF STN. BLD
 KM.673.61 FROM HW H
 ATKM 373.46 FROM GOMDH

'C' CLASS LEVEL X-ING GATE
 NO. 35C/T(MANNED) AT KM 372.928




AT GATE LODGE

2 KEY/B7 TO COME FROM ARC LEVER
 GATE POSITION. AFTER BOOM LOCKING
 LOCK TO RELEASE THE SIG.
 1 KEY/A TO COME FROM GATE
 WINCH MACHINE TO RELEASE ARC
 CANNPOSITION FOR BOOM LOCKING

BOOM RELEASE
 BY 2 KEYS
 1. 2. 3.

KEY LOCK/9
 EMERGENCY KEY
 (MANNING REMOVED)

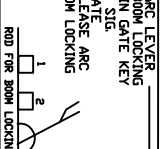

E	
C	
R	
	SSE/ D&D
	DSTE/ MGS

**KAJRAT NAWADIH
MGS. DIV.**

DRG. No. SG/MGS/
 SK/1-2008
 SH. No. 55