


काठवा

TD SUIT I.Y.D. NO. 07223/314

'C' CLASS LEVEL X-ING GATE
 ND. 6C AT KM 479/20 TD 478/18

DF STN. BLD.
 KM.478.08
 FROM HWH

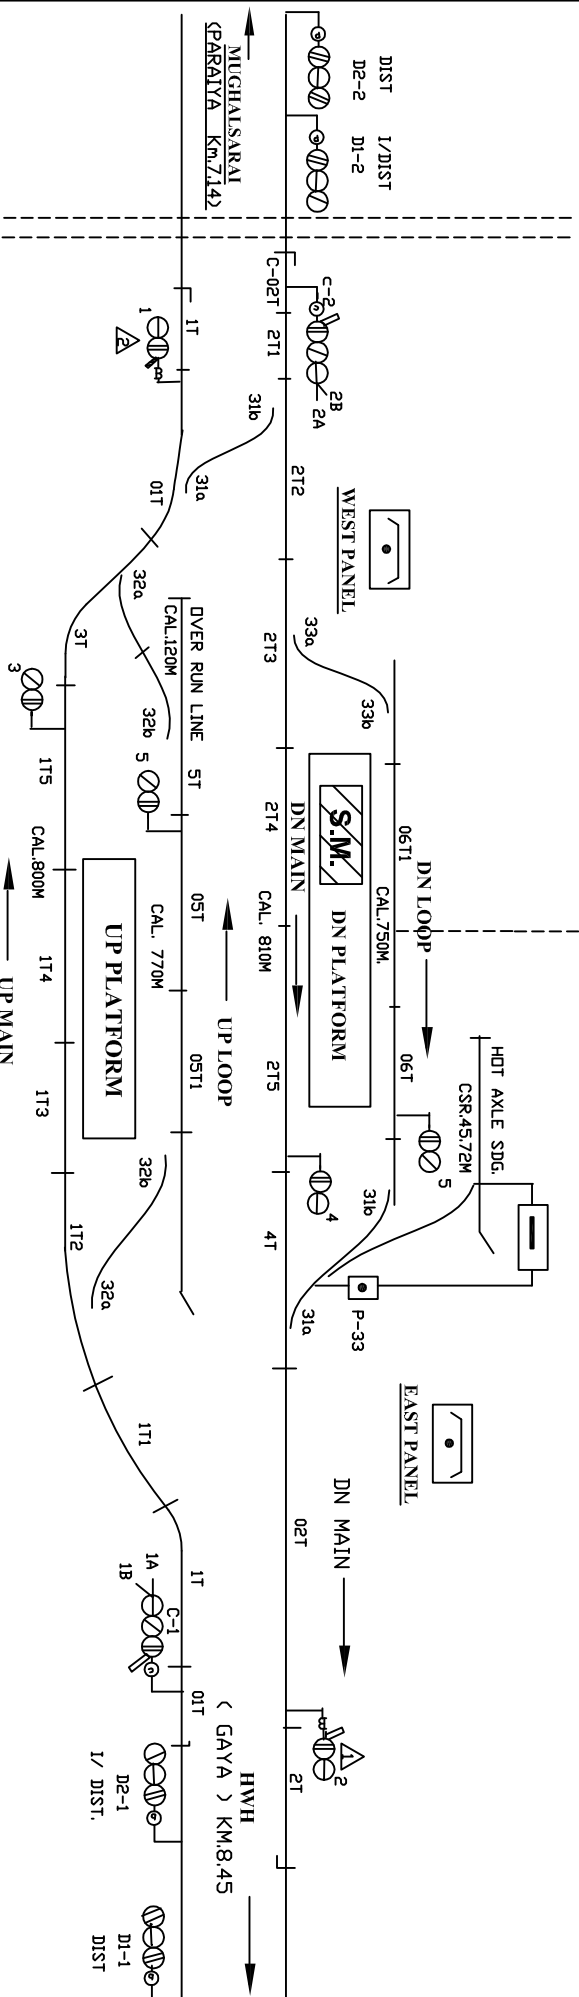

S.M.'S CONTROL FRAME
 SLIDES
 SPARE -



E				
C				
R	SSE/ D&D	DSTE/ MGS	KASTHA	DRG. No. SG/MGS/ SK/53-2000 SH. No. 41
			MGS. DIV.	