
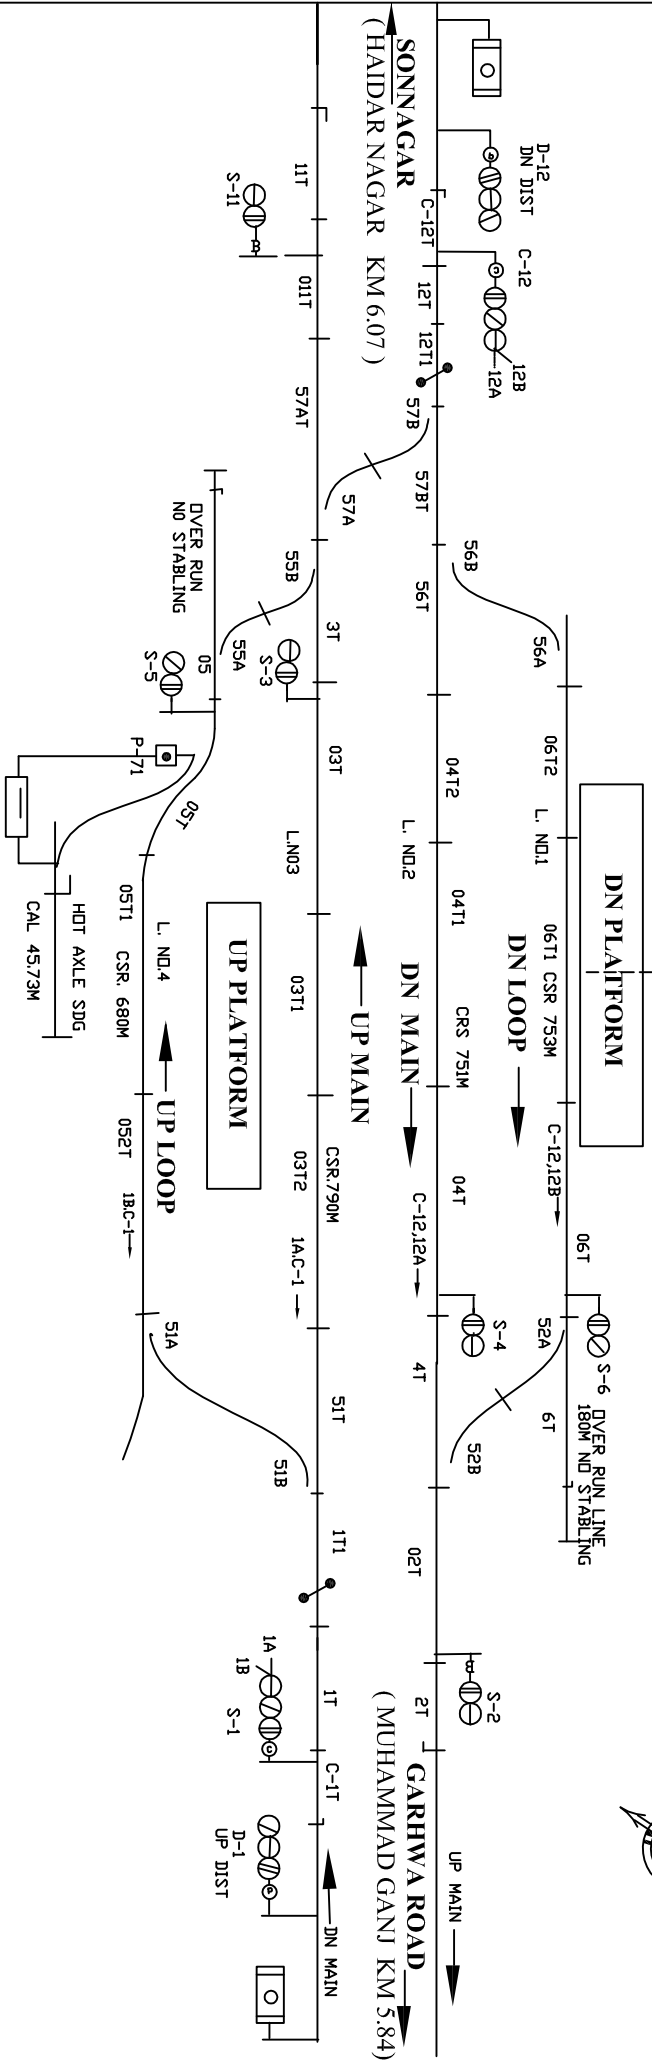


# कोशियारा

CENTRAL PANEL

SUIT SIG. PLAN, ND, ECR/SIP/MGS./197/2007  
 TO SUIT SWRD ND 08-2007

CL OF STATION BUILDING  
 653.07 FROM HWH/VIA GOMOH  
 352.92 FROM GOMOH

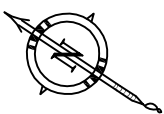

SONNAGAR  
 (HAIDAR NAGAR KM 6.07)

GARHWA ROAD  
 (MUHAMMAD GANJ KM 5.84)

|   |          |           |           |                                |
|---|----------|-----------|-----------|--------------------------------|
| E |          |           | KOSIARA   | DRG. No. SG/MGS/<br>SK/54-2000 |
| C | SSE/ D&D |           |           |                                |
| R |          | DSTE/ MGS | MGS. DIV. | SH. No. 58                     |
|   |          |           |           |                                |