


# कुदरा EAND PANEL

TD SUIT SIG.PLAN NO. ECR/SIP/MGS/250/2008

'B' CLASS L- XING NO. 52/1B/T  
Km.59817

DF STN. BLD.  
KM.597.91  
(FROM HWH)

CONTROLLED  
BY G-30

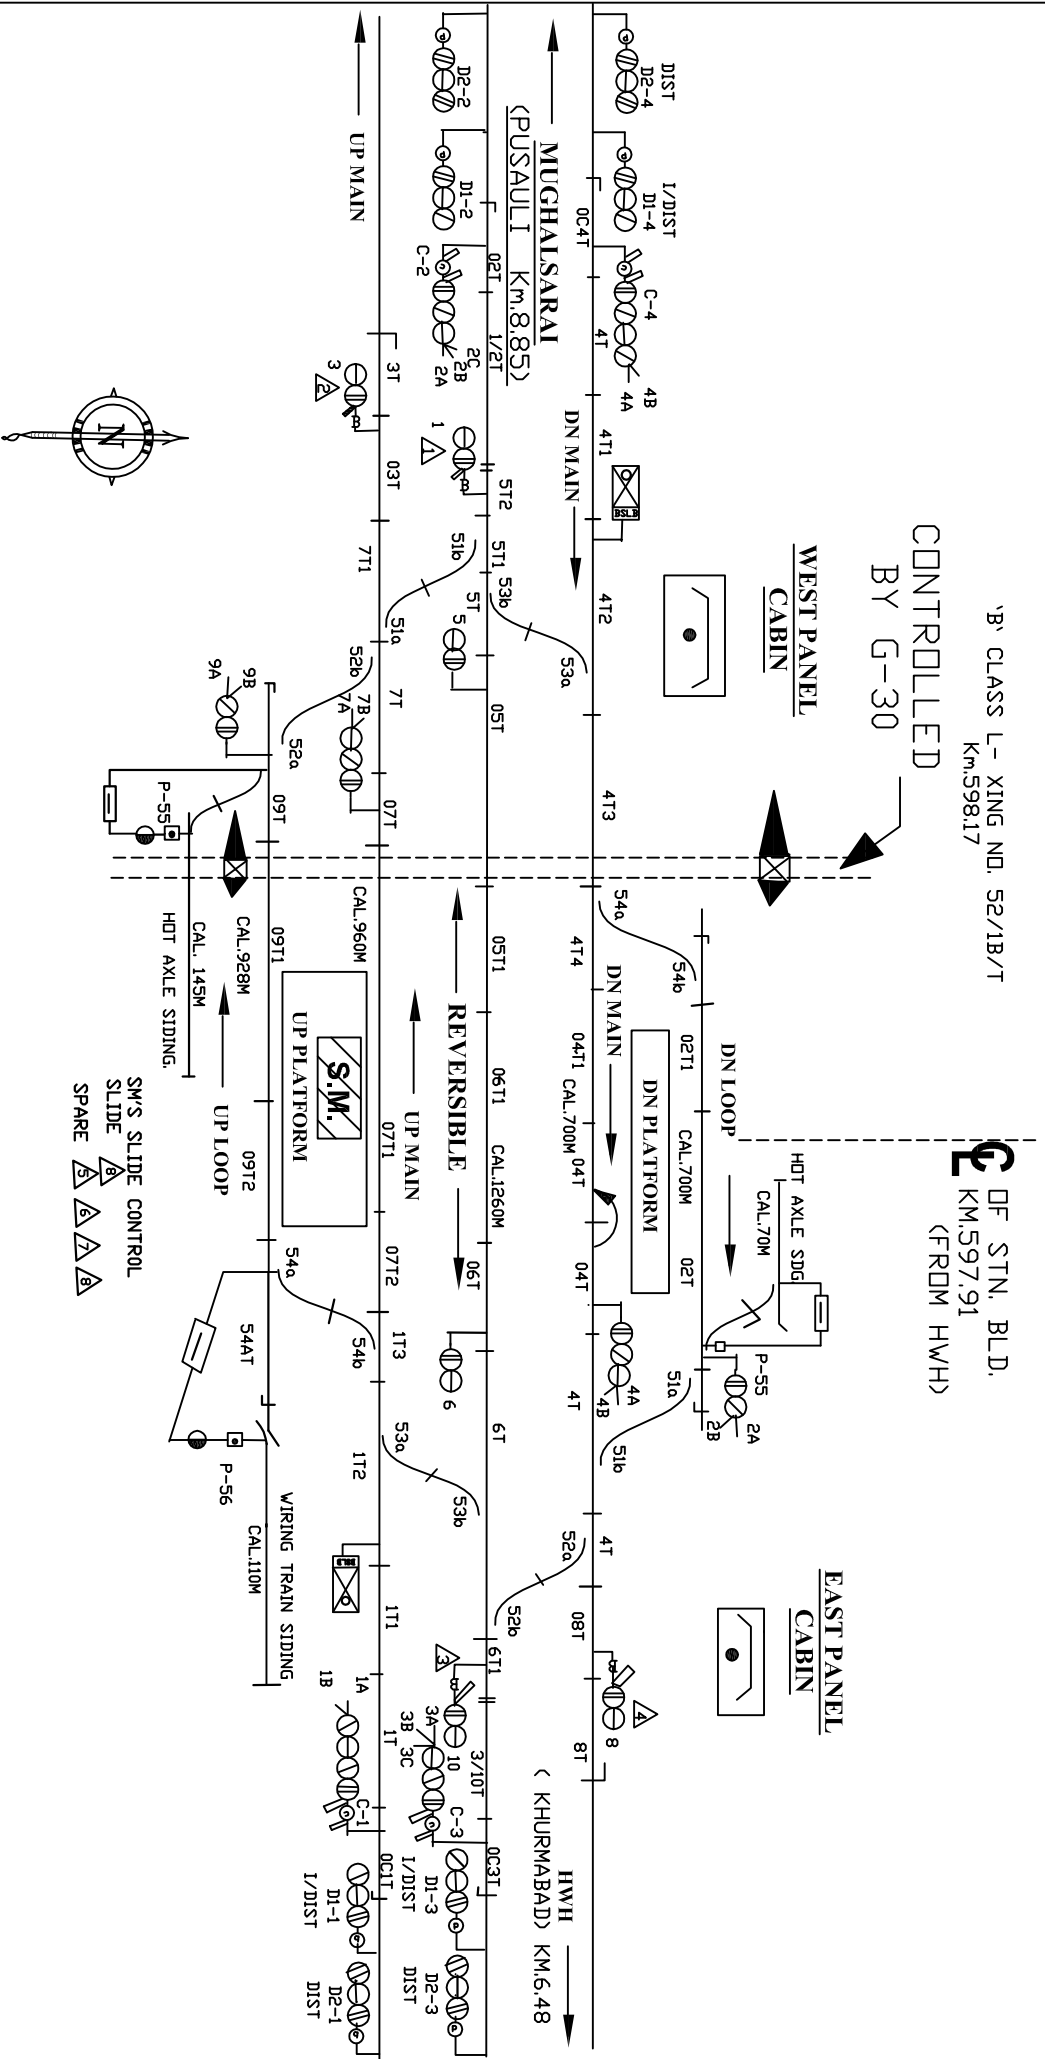

E		<b>KUDRA</b>	DRG. No. SG/MGS/ SK/75-01
C	SSE/D&D		
R	DSTE/MGS	<b>MGS. DIV.</b>	SH. No. 16