


# CENTRAL PANEL

TD SUIT I.Y.D. NO. ST 07203/326

OF STN. BLD.  
KM.580.52 FROM HWH

CONTROLLED  
BY G-21  
(BDDM LOCKING PROVIDED)  
L-XING GATE NO. 46/A  
'A' CLASS AT KM 581/1-3

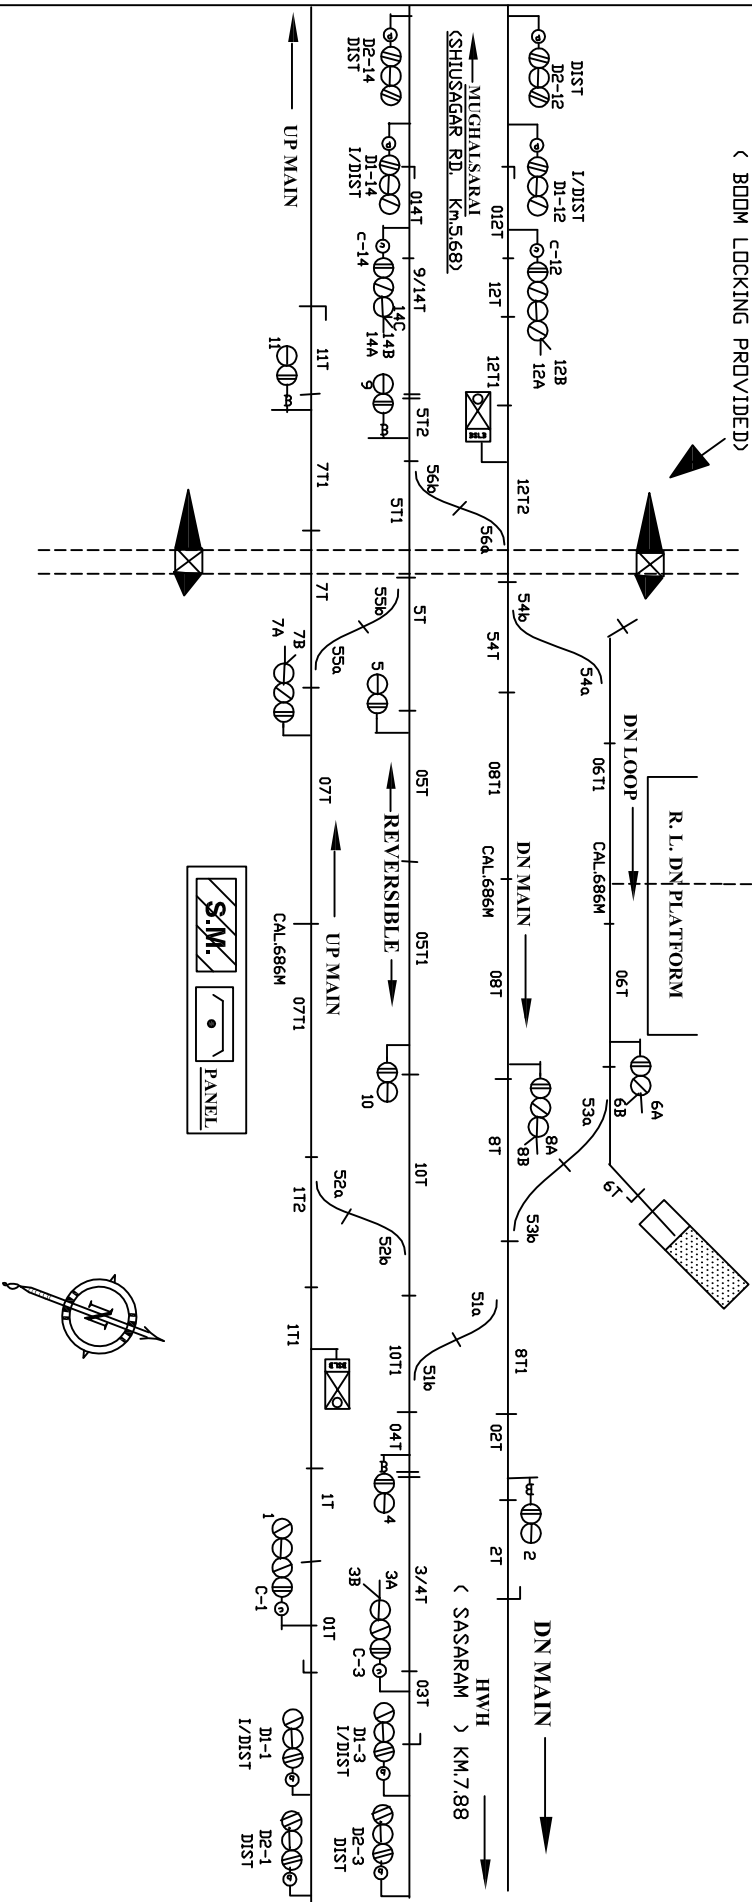

E			KUMAHU MGS. DIV.	DRG. No. SG/MGS/ SK/53-2000 SH. No. 19
C	SSE/D&D	DSTE/MGS		
R				