
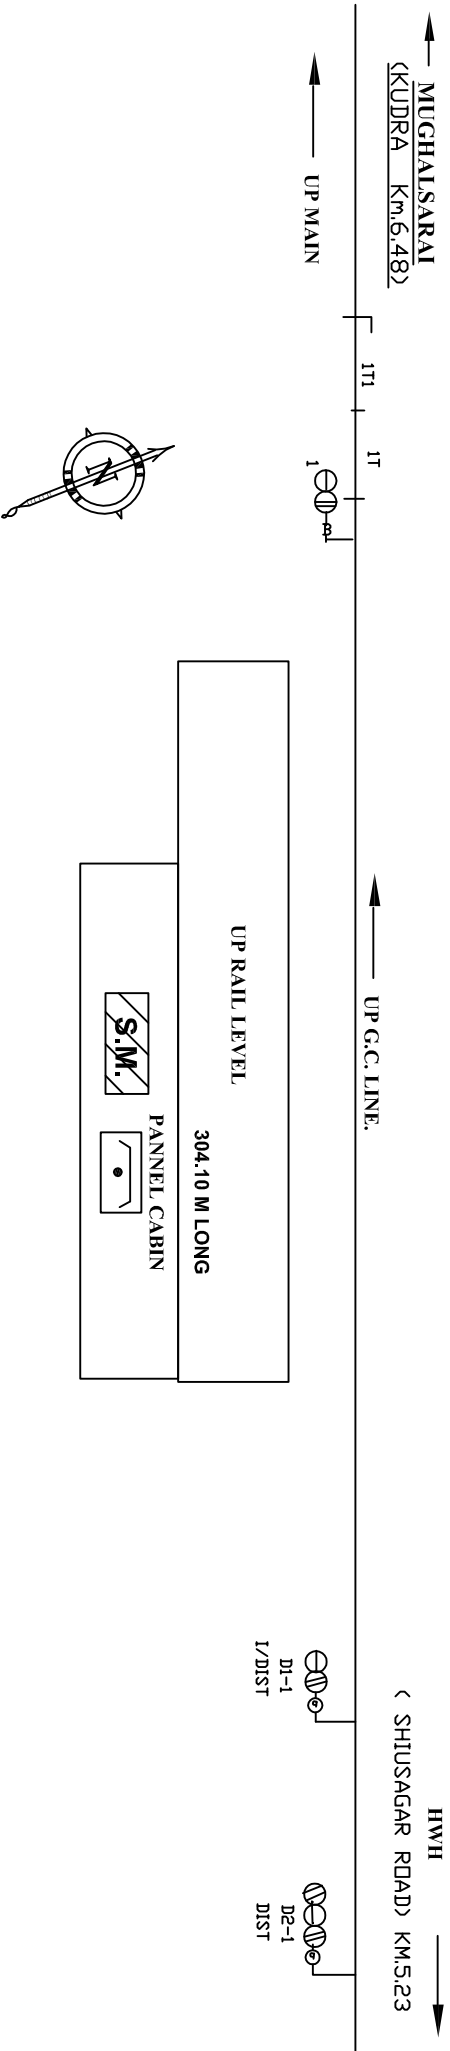


खुरमाबाद रोज़ CENTRAL PANEL

TO SUIT SIG.PLAN NO. SI.07457/327A

OF STN. BLD.
KM.591.43
FROM HWH

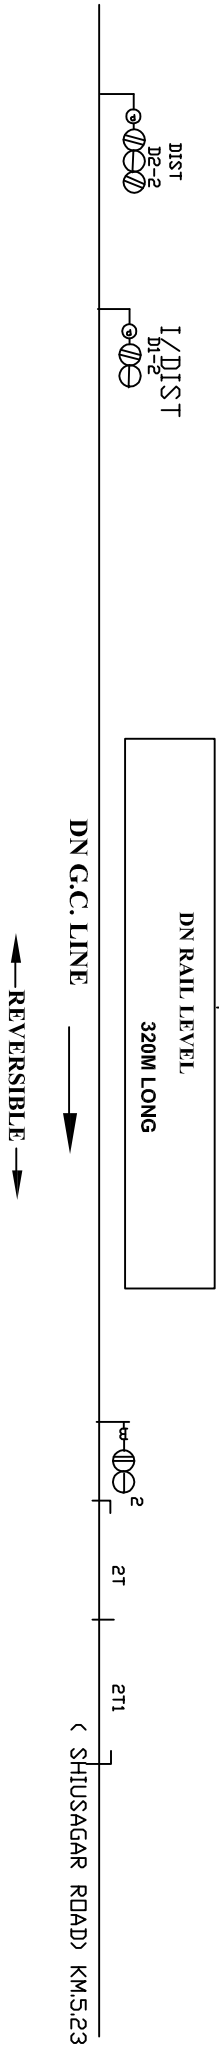

E			KHURMABAD ROAD	DRG. No. SG/MGS/ SK/53-2000 SH. No. 17
C				
R	SSE/ D&D	DSTE/MGS	MGS. DIV.	