
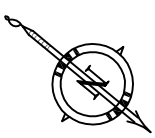


शुभानी CENTRAL PANEL

TO SUIT I.Y.D. NO. ST 073229/331

L-XING GATEND. 58/B-1-2T
AT KM 615/5-7

DF STN. BLD.
KM.614.70
FROM HWH

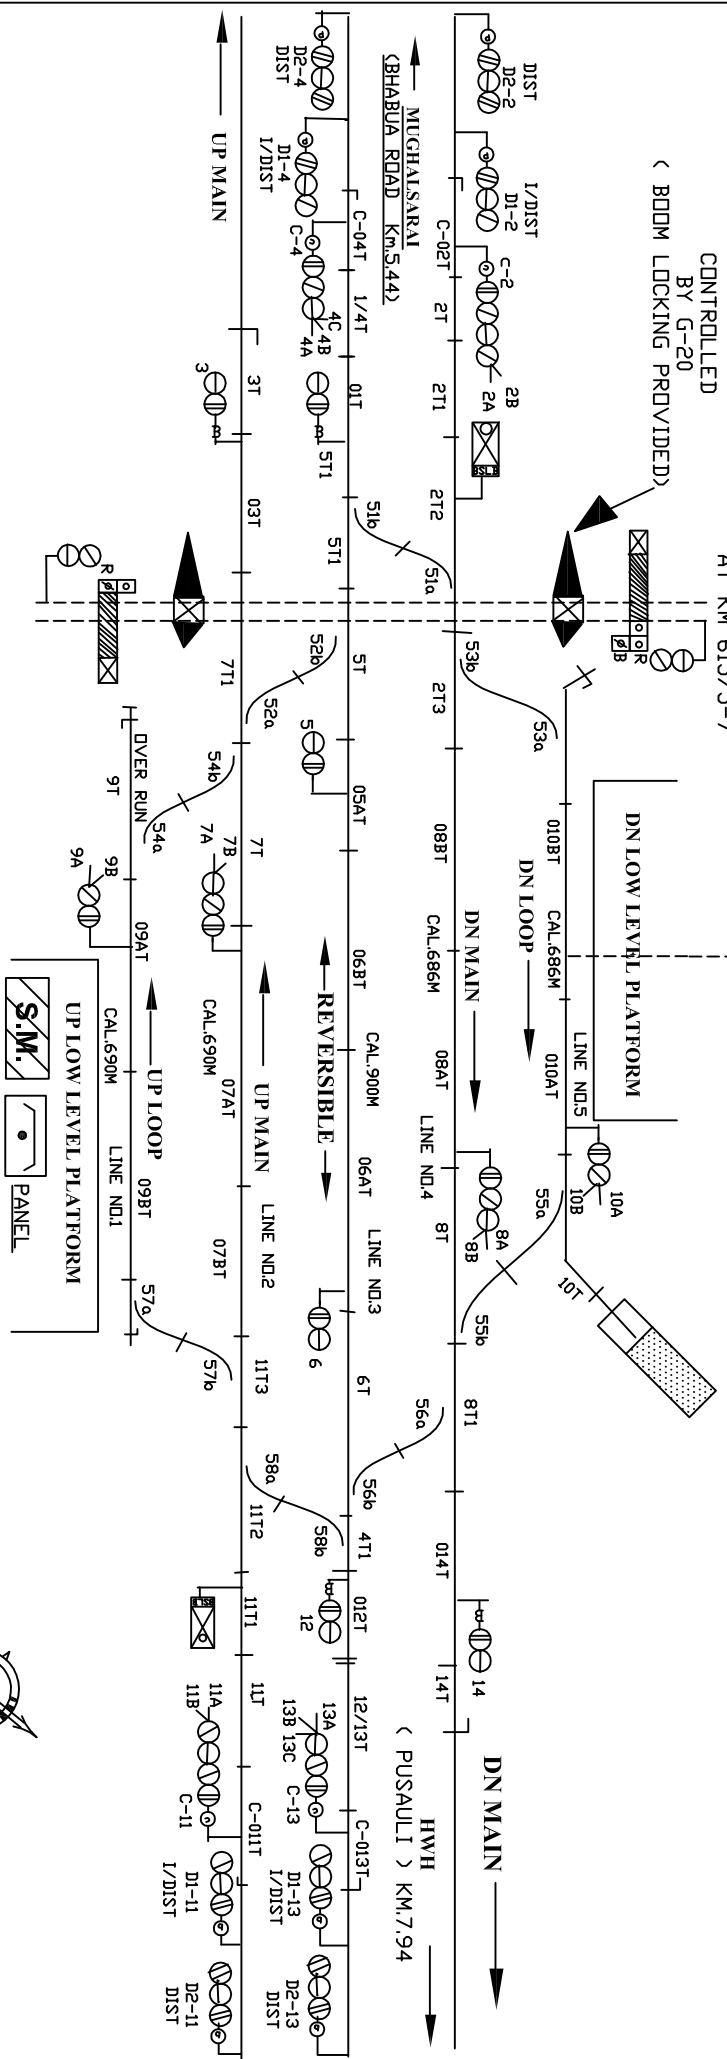

E			
C	SSE/ D&D	DSTE/ MGS	MUTHANI MGS. DIV.
R			DRG. No. SG/MGS/ SK/53-2000 SH. No. 14