
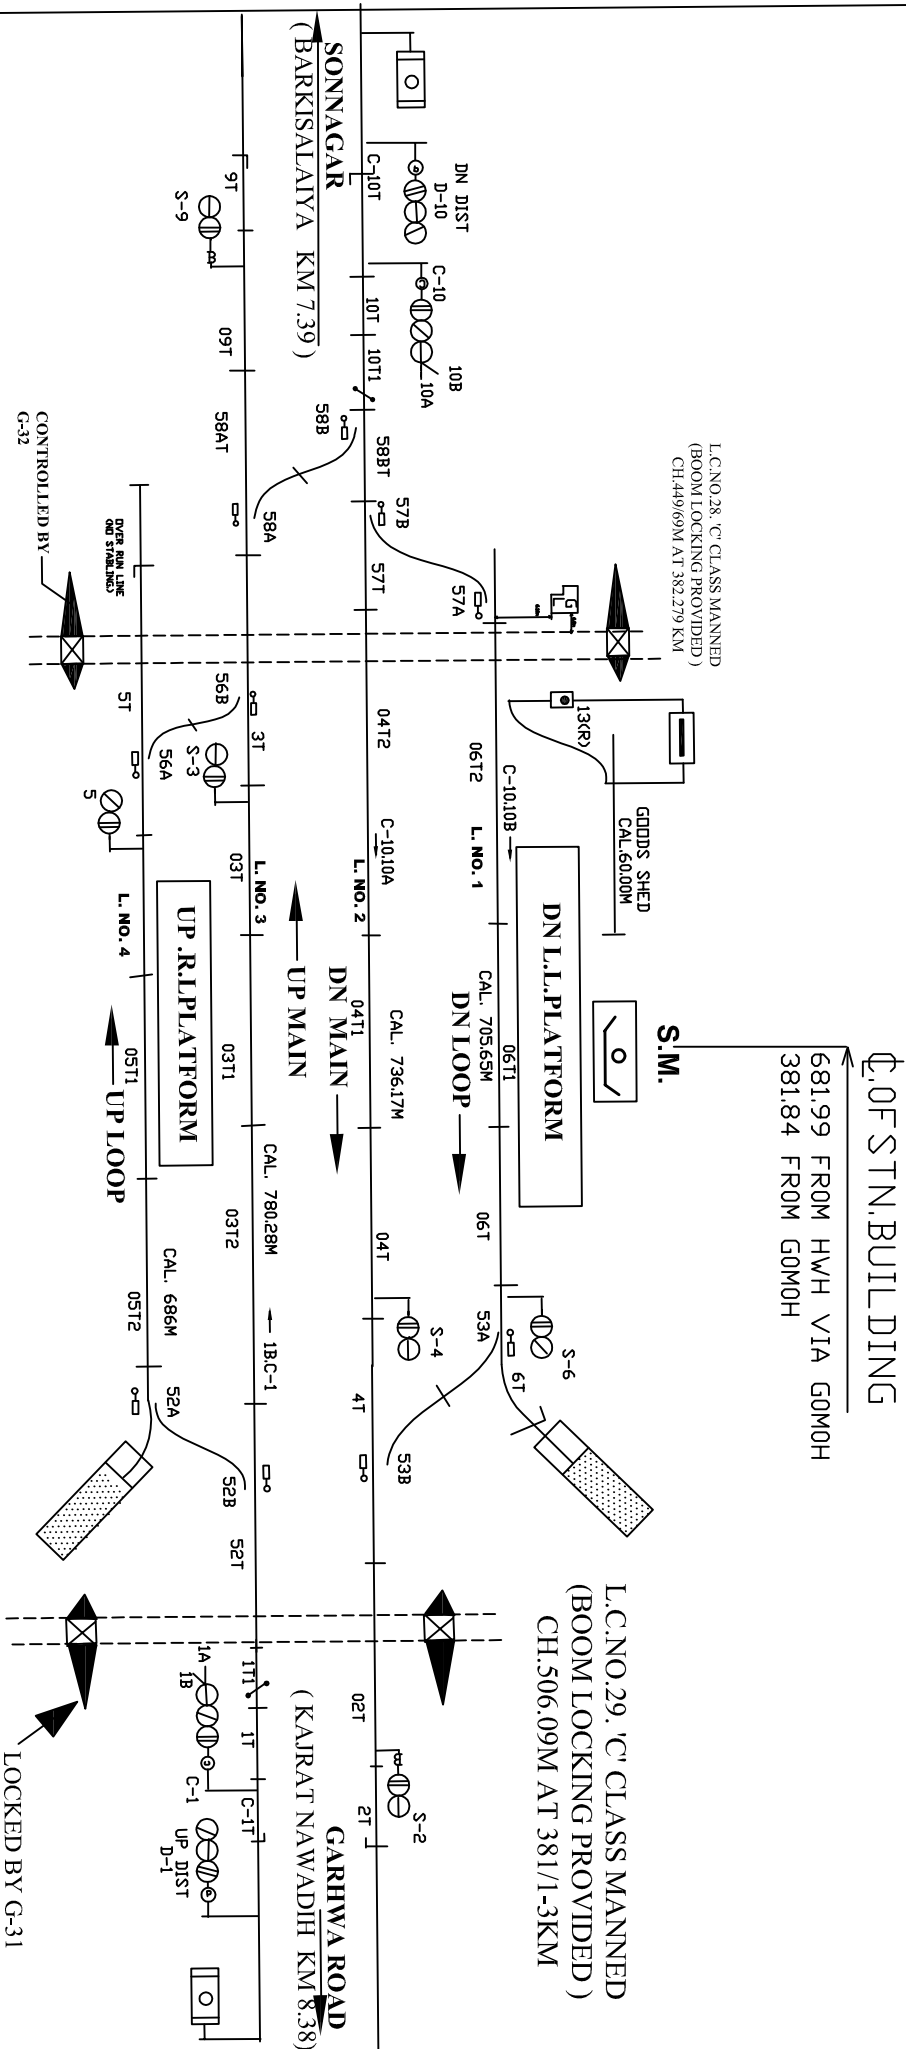


NABENAGGAR

CENTRAL PANEL

TD SUIT SIG. PLAN, NO. ECR/SIP/MGS.193/2006

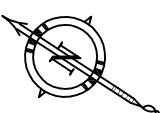

Φ. OF STN. BUILDING
 681.99 FROM HWH VIA GOMOH
 381.84 FROM GOMOH

L.C. NO. 29, 'C' CLASS MANNED
 (BOOM LOCKING PROVIDED)
 CH. 506.09M AT 381/1-3KM

LOCKED BY G-31

E		NABENAGGAR	DRG. No. SG/MGS/ SK/5-2008 SH. No. 54
C			
R	SSE/D&D	DSTE/MGS	