

फ़ैसल



TD SUIT I.Y.D. NO. ECR/SIP/0222/2010

GATE NO. 29C/3E
AT KM 531/15.

CE DF STN. BLD.
KM.529/29
FROM HWH

GATE NO. 27C/E
AT KM 527/19.

CONTROLLED
BY G-30.

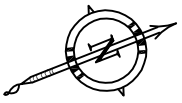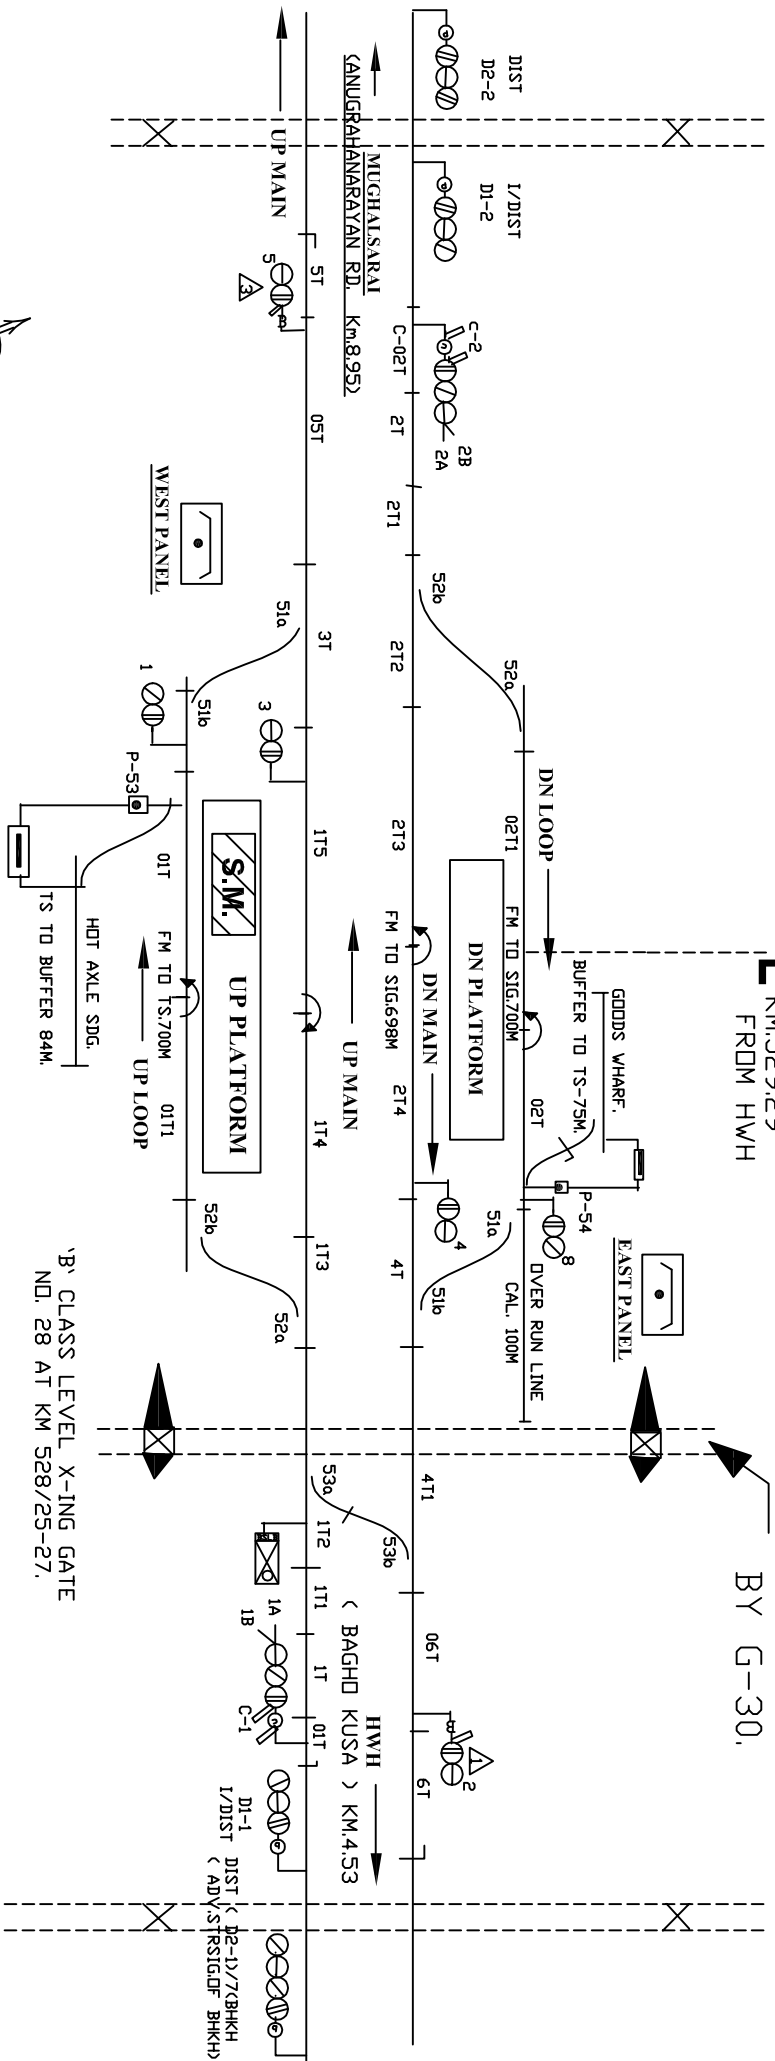

E		PHE SAR	MGS. DIV.	
C	SSE/ D&D			
R				DRG. No. SG/MGS/ SK/53-2000 SH. No. 33