


# राफिगंज

TD SUIT I.Y.D. NO. ECR/SIP/MGS/026/2009  
 TD SUIT SWRD NO.1-1-2002/DSTE/MGS


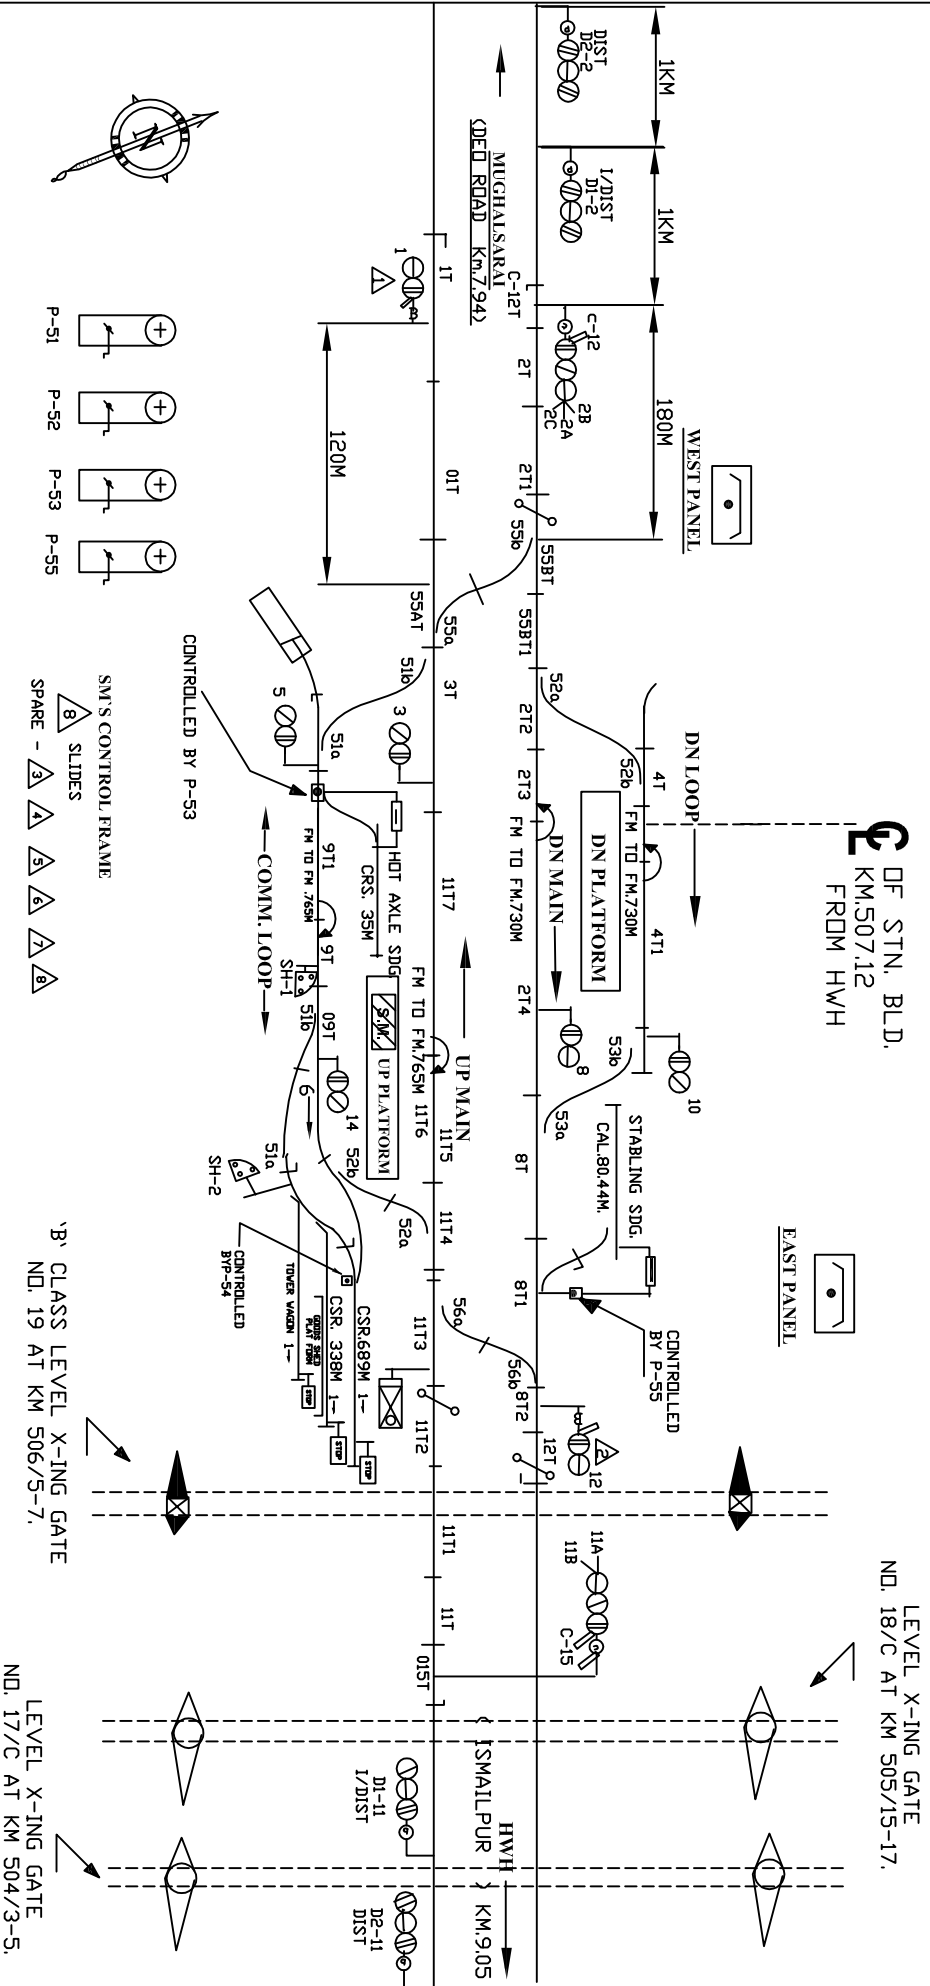


DE STN. BLD.  
 KM.507.12  
 FROM HWH

LEVEL X-ING GATE  
 NO. 18/C AT KM 505/15-17.

'B' CLASS LEVEL X-ING GATE  
 NO. 19 AT KM 506/5-7.

LEVEL X-ING GATE  
 NO. 17/C AT KM 504/3-5.

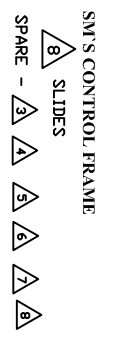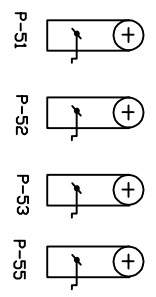

E		<b>RAFIGANJ</b>	DRG. No. SG/MGS/ SK/53-2000 SH. No. 37
C			
R	SSE/D&D	DSTE/MGS	