


सतबहीनी CENTRAL PANEL


TO SIG. PLAN. NO.ECR/SIP/MGS/199/2007
 TO SUIT SWRD NO.09/2007/DSTE/W/MGS

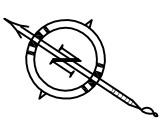

'D' CLASS LEVEL X-ING GATE
 NO. 58 AT KM 340/14-15

DEF STN. BLD
 KM.640.39 FROM HW/H
 ATKM 340.24 FROM GOMDH

'C' CLASS LEVEL X-ING GATE
 NO. 59 AT KM 339/10-11
 (BDM LOCKING PROVIDED)

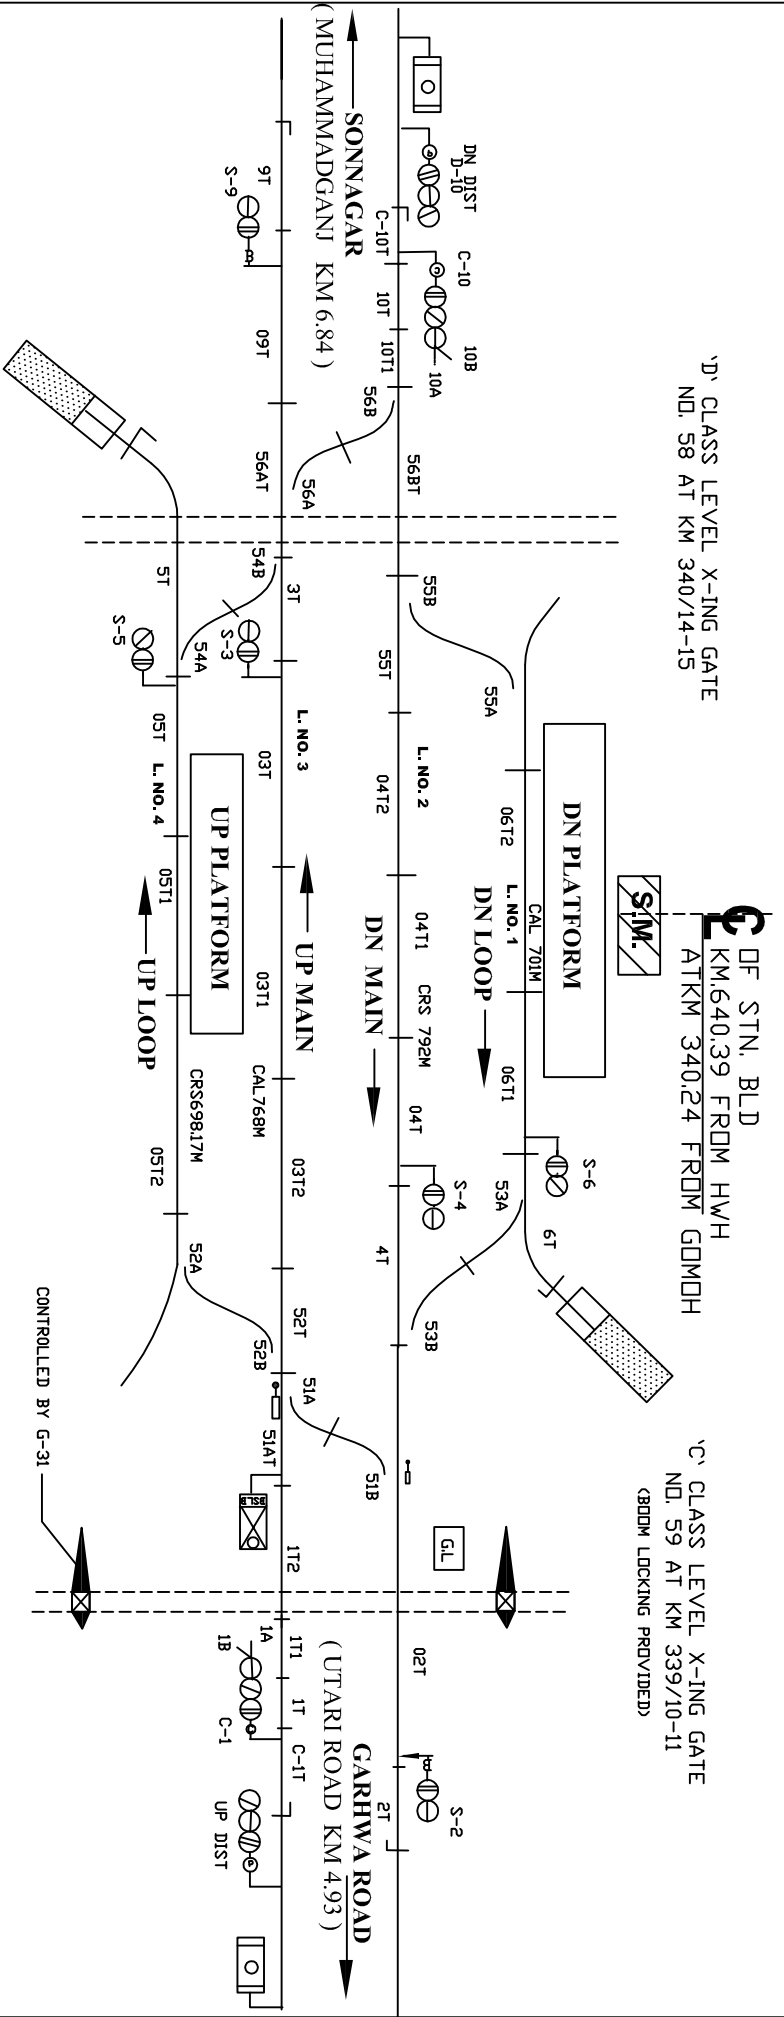

E	SSE/D&D		SATBAHINI MGS. DIV.	DRG. No. SG/MGS/ SK/54-2000 SH. No.60
	C	DSTE/MGS		
R				