


शिवशिर्डी

CENTRAL PANEL

TO SUIT I.Y.D. NO. ECR/SIP/MGS/202/2008

INTERLOCKED
CLASS LEVEL X-ING GATE
NO. 74 AT KM 374/27-29

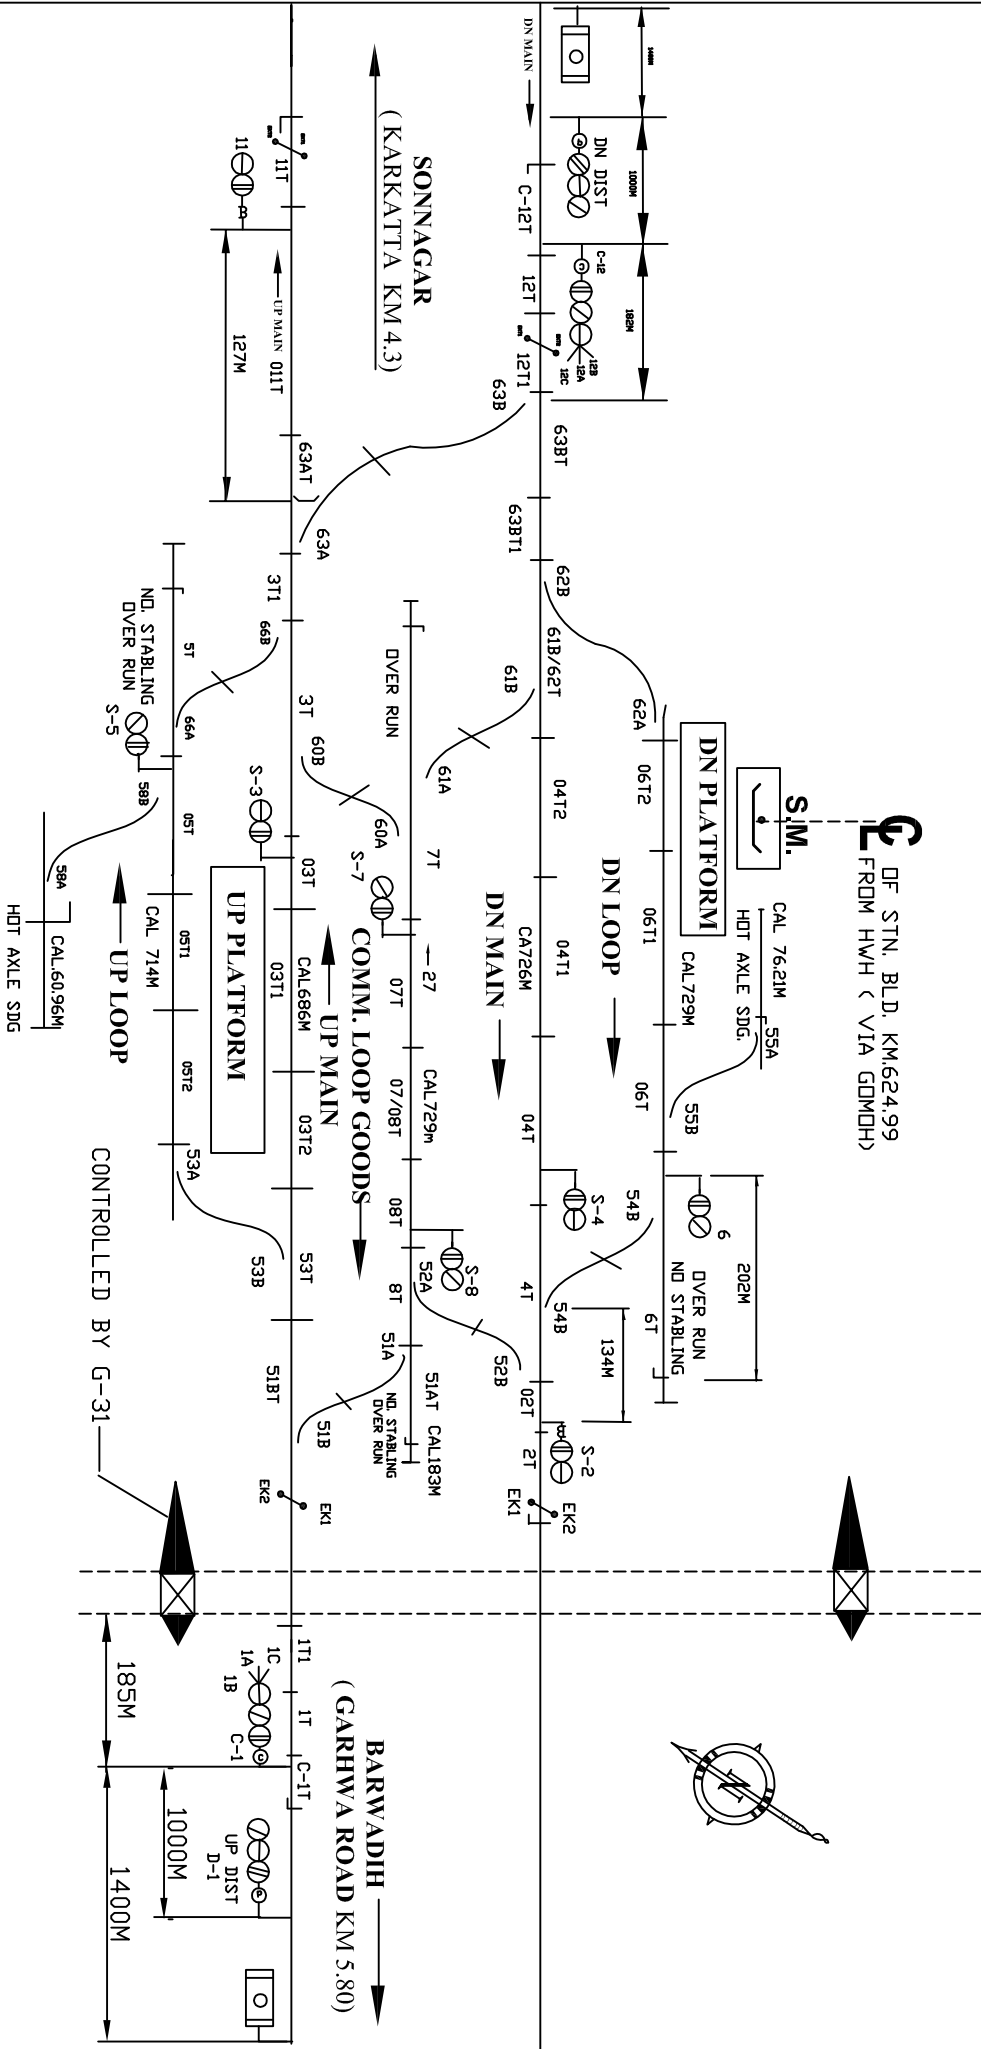

E		SIGSIGI	DRG. No. SG/MGS/
C	SSE/D&D		
R	DSTE/MGS	MGS. DIV.	SH. No. 63