


# श्रीनगर

TO SUIT SIG.PLAN NO. SI.07307/322

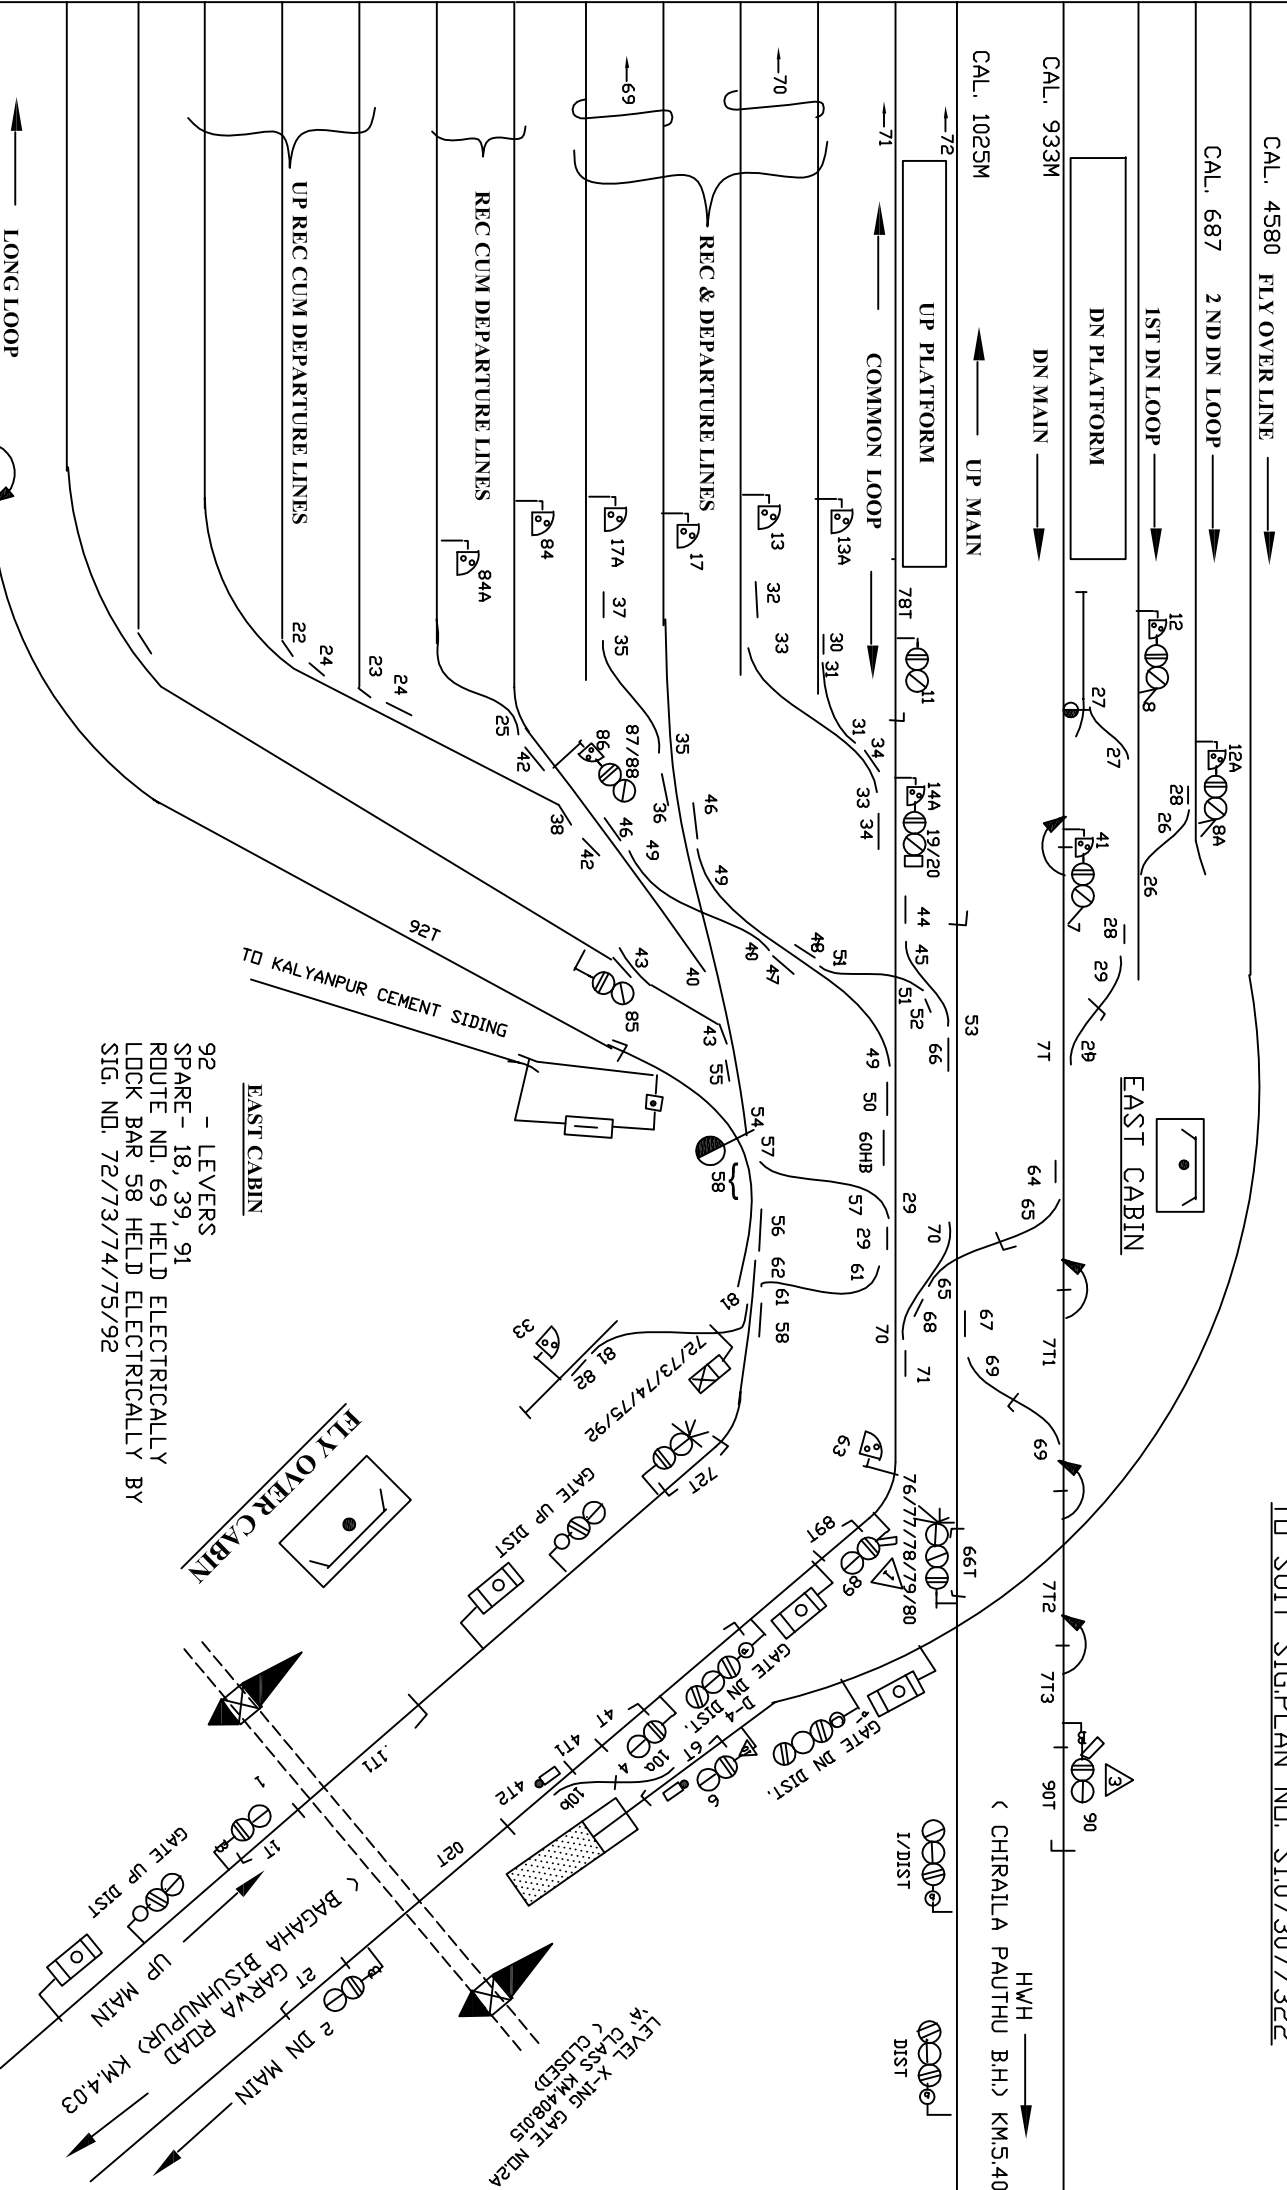

92 - LEVERS  
 SPARE - 18, 39, 91  
 ROUTE NO. 69 HELD ELECTRICALLY  
 LOCK BAR 58 HELD ELECTRICALLY BY  
 SIG. NO. 72/73/74/75/92

EAST CABIN

FLY OVER CABIN

EAST CABIN



LEVEL X-ING GATE NO.2A  
 GLASS KM.408.015  
 (CLOSED)

E		SONNAGAR MGS. DIV.	DRG. No. SG/MGS/ SK/53-2000 SH.No.30
C			
R	SSE/ D&D	DSTE/ MGS	

LONG LOOP  
 CAL. 690M 92T1

CHIRAILA PAUTHU B.H.) KM.5.40