

उत्तरी रोड

CENTRAL PANEL



TO SUIT SIG. PLAN. NO. ECR/SIP/MGS/.139-2008



'C' CLASS LEVEL X-ING GATE
 ND. 63C AT KM 335/36-37
 (MANNED)

DF STN. BLD
 KM635.46 FROM HWH(VIA GOMDH)
 AT KM 335.31 FROM GOMDH

'C' CLASS LEVEL X-ING GATE
 ND. 64C AT KM 334/11-64

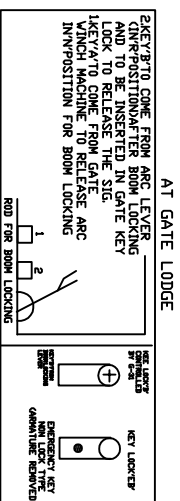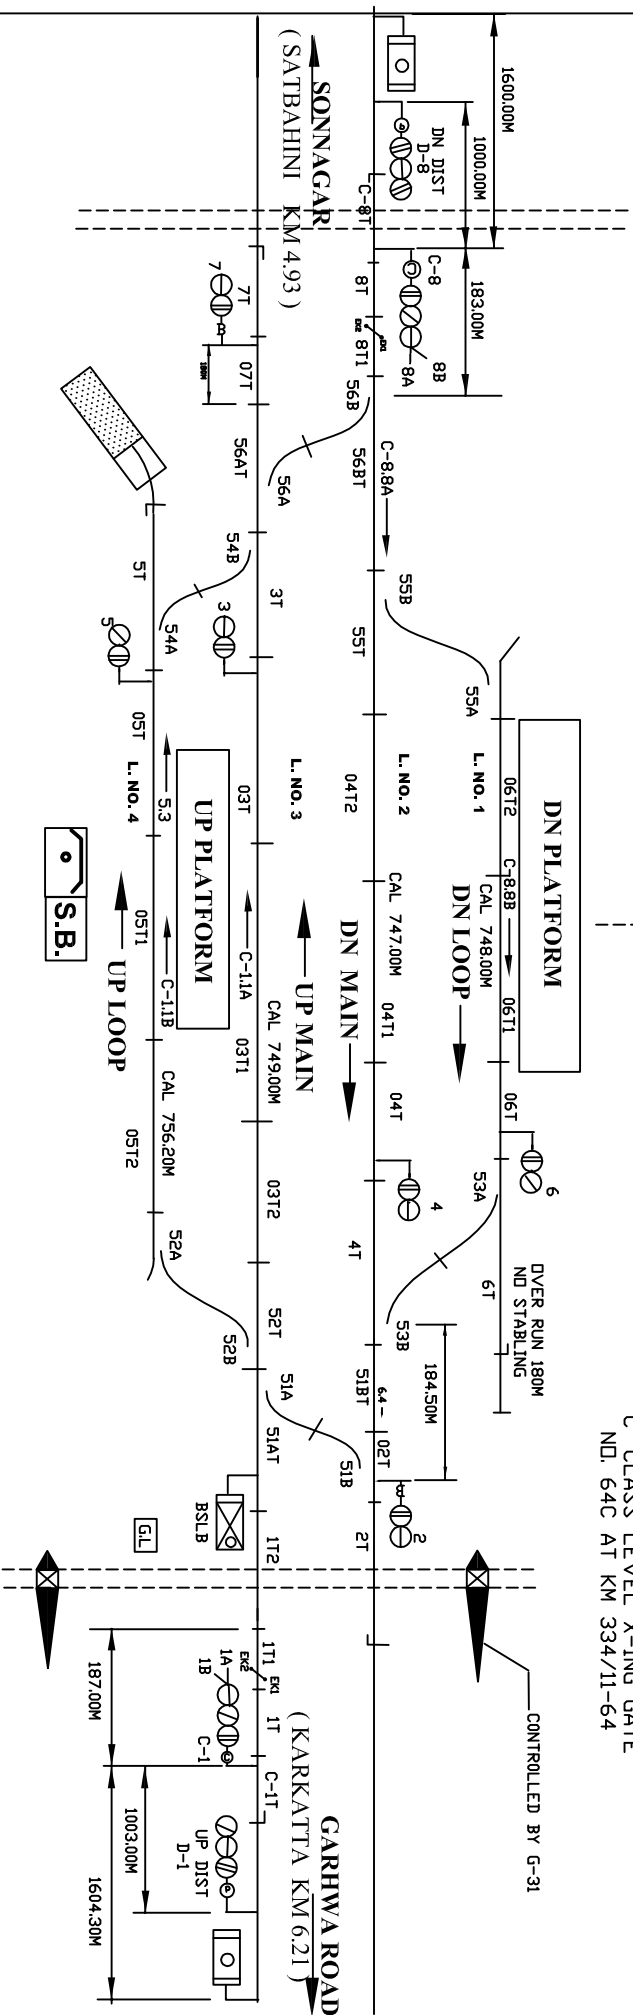

E							
C	SSE/D&D	DSTE/MGS	R	R	R	R	R

UNTARI ROAD
MGS. DIV.

DRG. No. SG/MGS/
 SK/54-2000
 SH. No. 61