


# BHELWA STATION

## अनन्ता स्टेशन

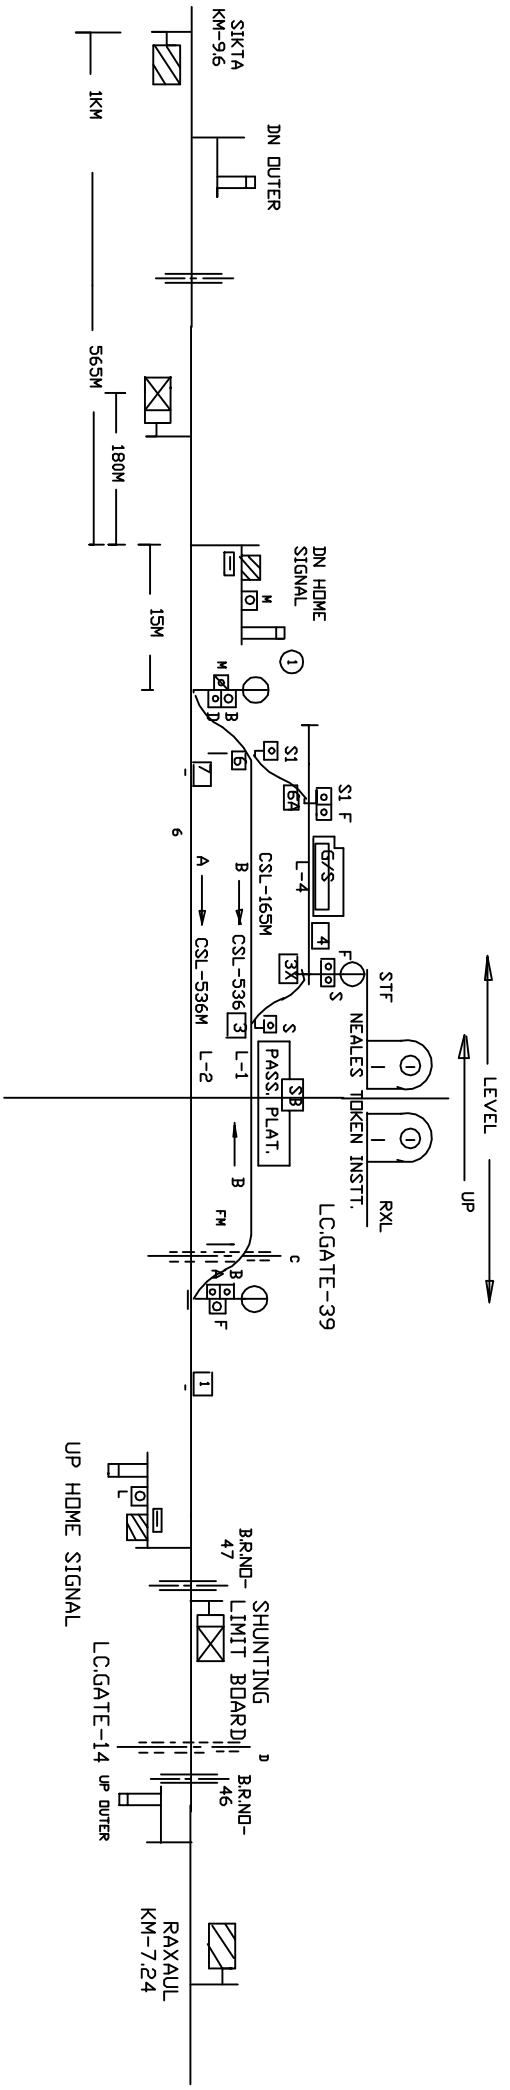

CLASS OF STATION : B  
 STD OF SIG & INTERLOCKING : MNI

EAST CENTRAL RAILWAY SAMASTIPUR DIVISION		STATION WORKING RULE DIAGRAM STD-AINT. CLASS 'B'		BHELWA	SWRD NO.- DSTE DRG No. N/41/RD/86
SID/STE/SP	DSTE/W/SP	SSE/SIG/SP	TO SUIT No.-DRM/E/PLAN No. Y/9386		