


GAUNNAHA STATION

गौगाहा स्टेशन

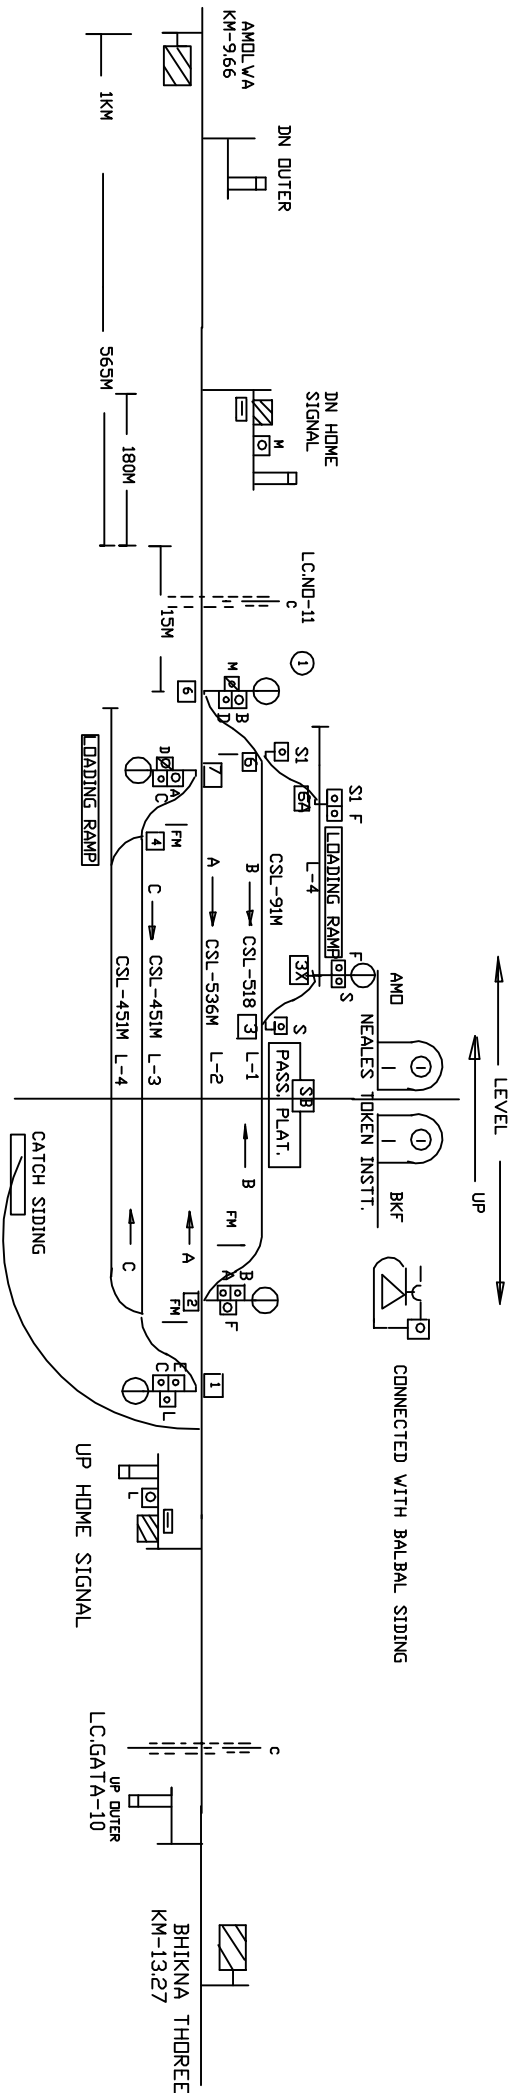

EAST CENTRAL RAILWAY SAMASTIPUR DIVISION		STATION WORKING RULE DIAGRAM STD-MNT. CLASS 'B'		GAUNNAHA	SWRD NO.- DSTE DRG No. N/82/RD/86
SID/STE/SP	DSTE/W/SP	SSE/SG/SP	TO SUIT No.-DSTE/SP/RD No./N/82		