


GHOGHARDIHA STATION

ਬੀਬਰਡੀਹਾ ਸਟੇਸ਼ਨ

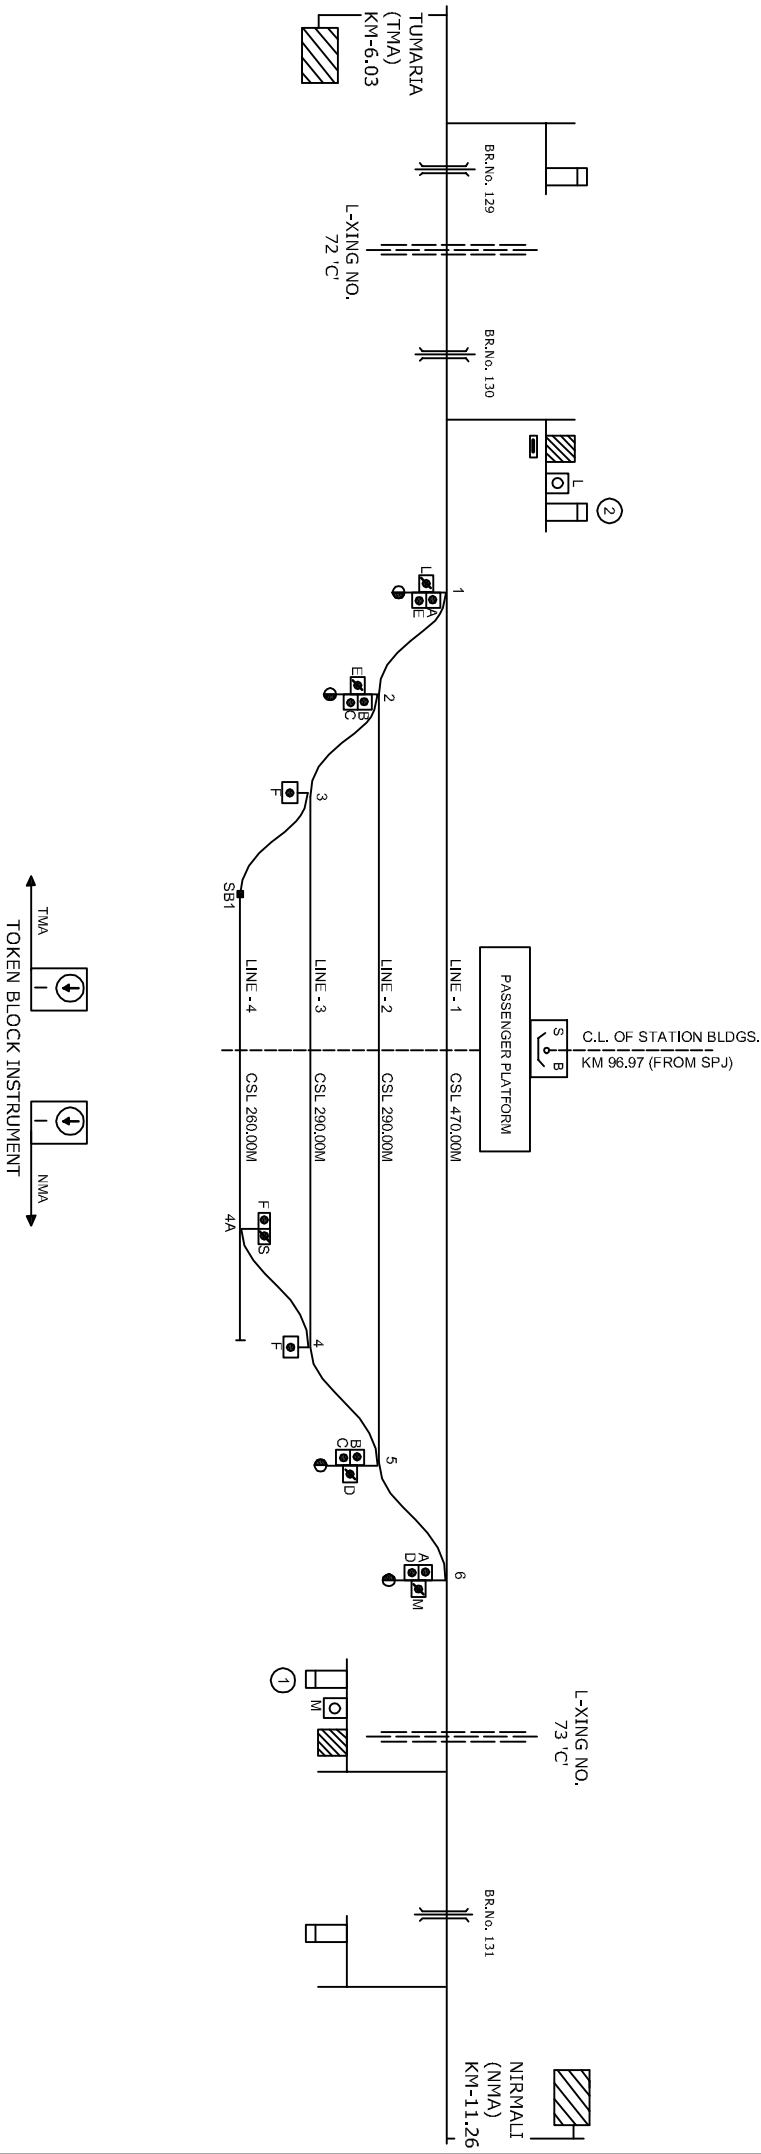

CLASS OF STATION : B
STD OF SIG & INTERLOCKING : MNI

EAST CENTRAL RAILWAY SAMASTIPUR DIVISION		STATION WORKING RULE DIAGRAM STD-MNT, CLASS 'B' TO SUIT ENGG. PLAN No. Y2394		GHOGHARDIHA		SWRD NO.- DSTE/SP1 98/RD/3	
SJ/DSTE/SP1	DSTE/W/SP1	SSE/SIG/SP1					