


GOKHULA STATION गोकुला स्टेशन

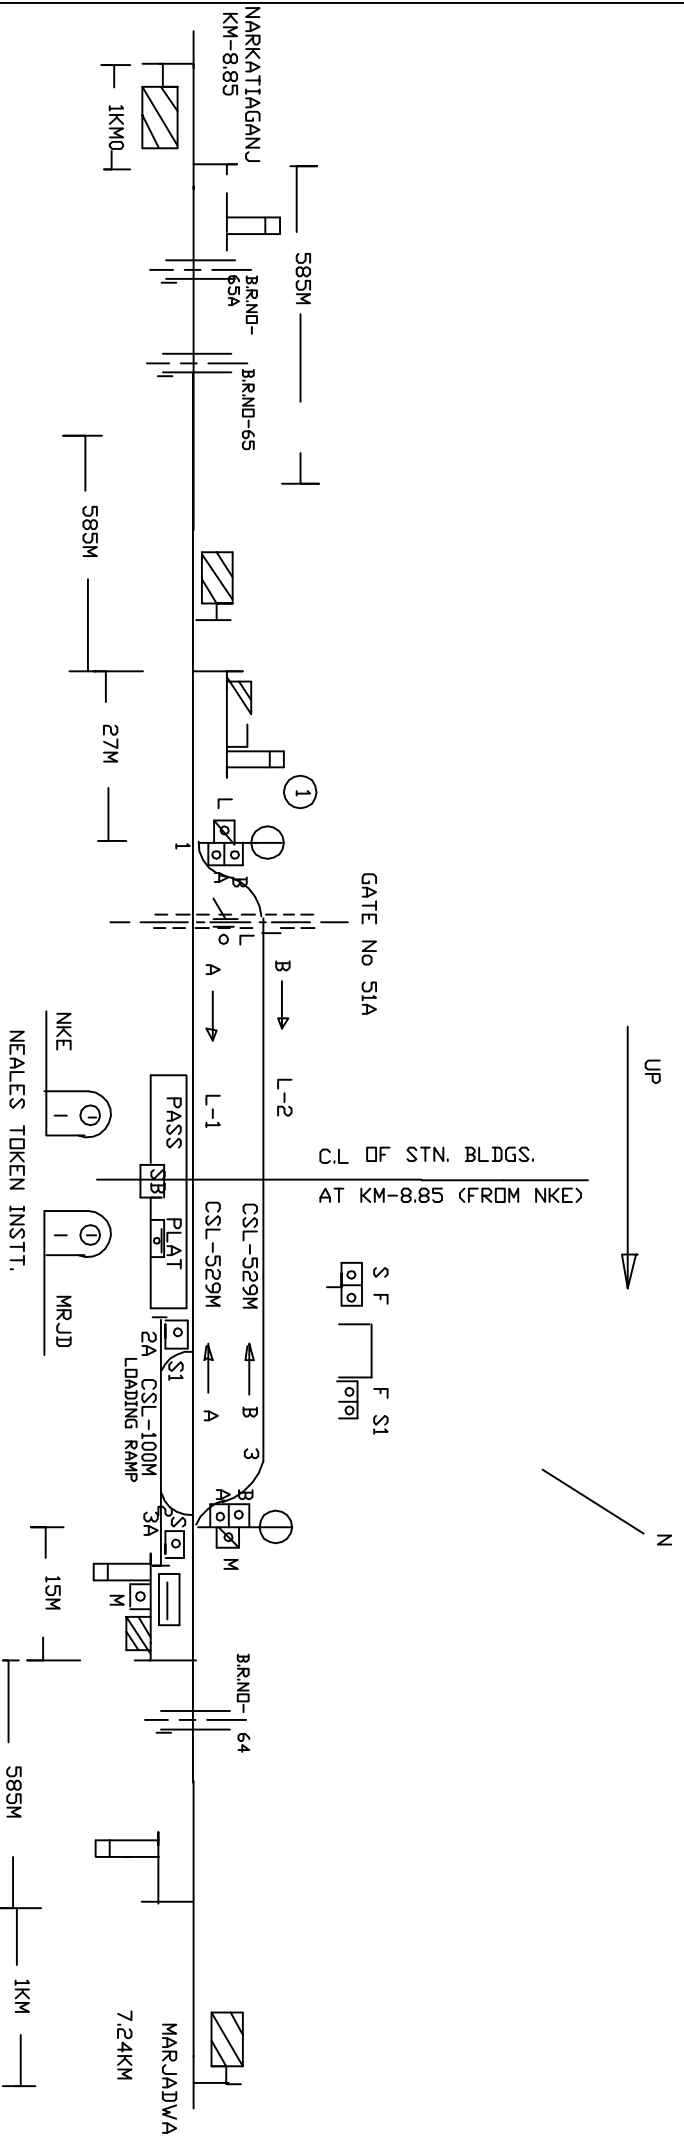

CLASS OF STATION : B
STD OF SIG & INTERLOCKING: MNI

EAST CENTRAL RAILWAY SAMASTIPUR DIVISION				STATION WORKING RULE DIAGRAM STD-AINT. CLASS 'B'		GOKHULA		SWRD NO.-
S/DSTE/SP	DSTE/W/SP	SSE/SIG/SP	TO SUIT No. -DSTE/SP/RD No. N/19			DSTE DRG No. N/37/RD/86		