
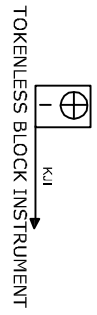


# JAYNAGAR STATION

## जयनगर स्टेशन

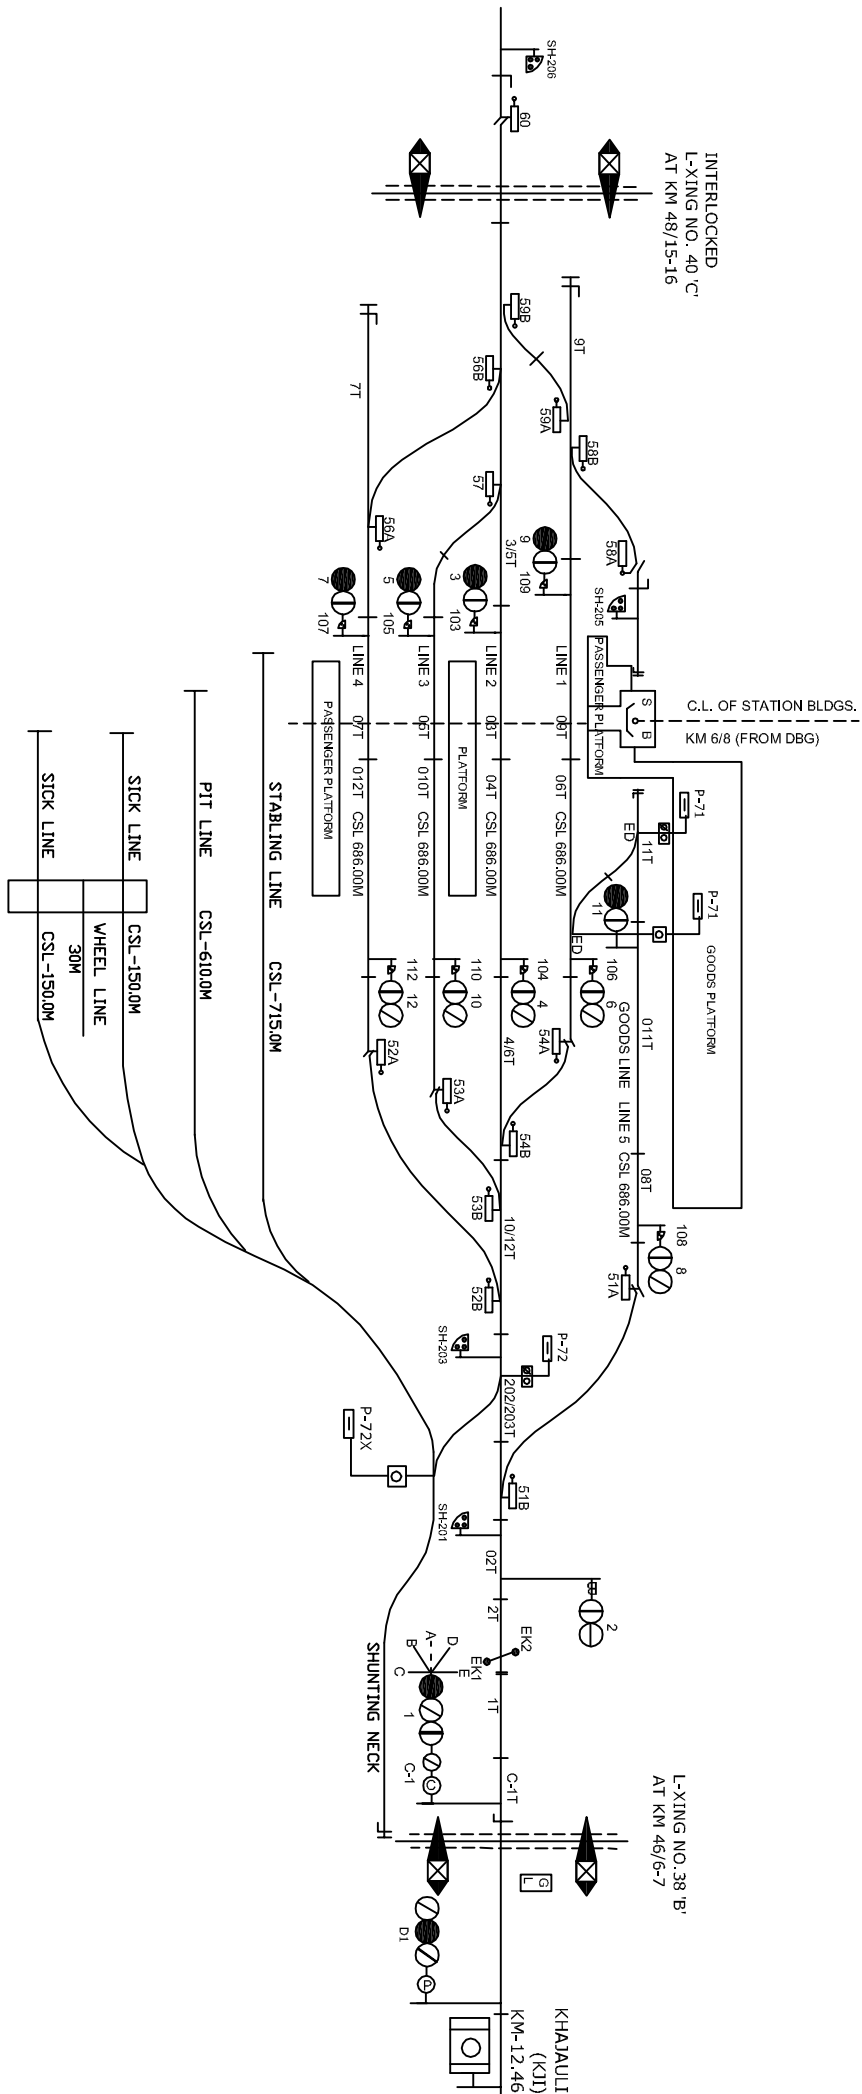

EAST CENTRAL RAILWAY SAMASTIPUR DIVISION		STATION WORKING RULE DIAGRAM MACT. STD-III, CLASS 'B'		JAYNAGAR	SWRD NO.- DSTE/W/SPj/ 2007/RD/09
S/DSTE/SPj	DSTE/W/SPj	SSE/SIG/SPj	TO SUIT S/P NO. ECR(S/P/SP/38/2006		