


# KISHANPUR STATION

## किशनपुर स्टेशन

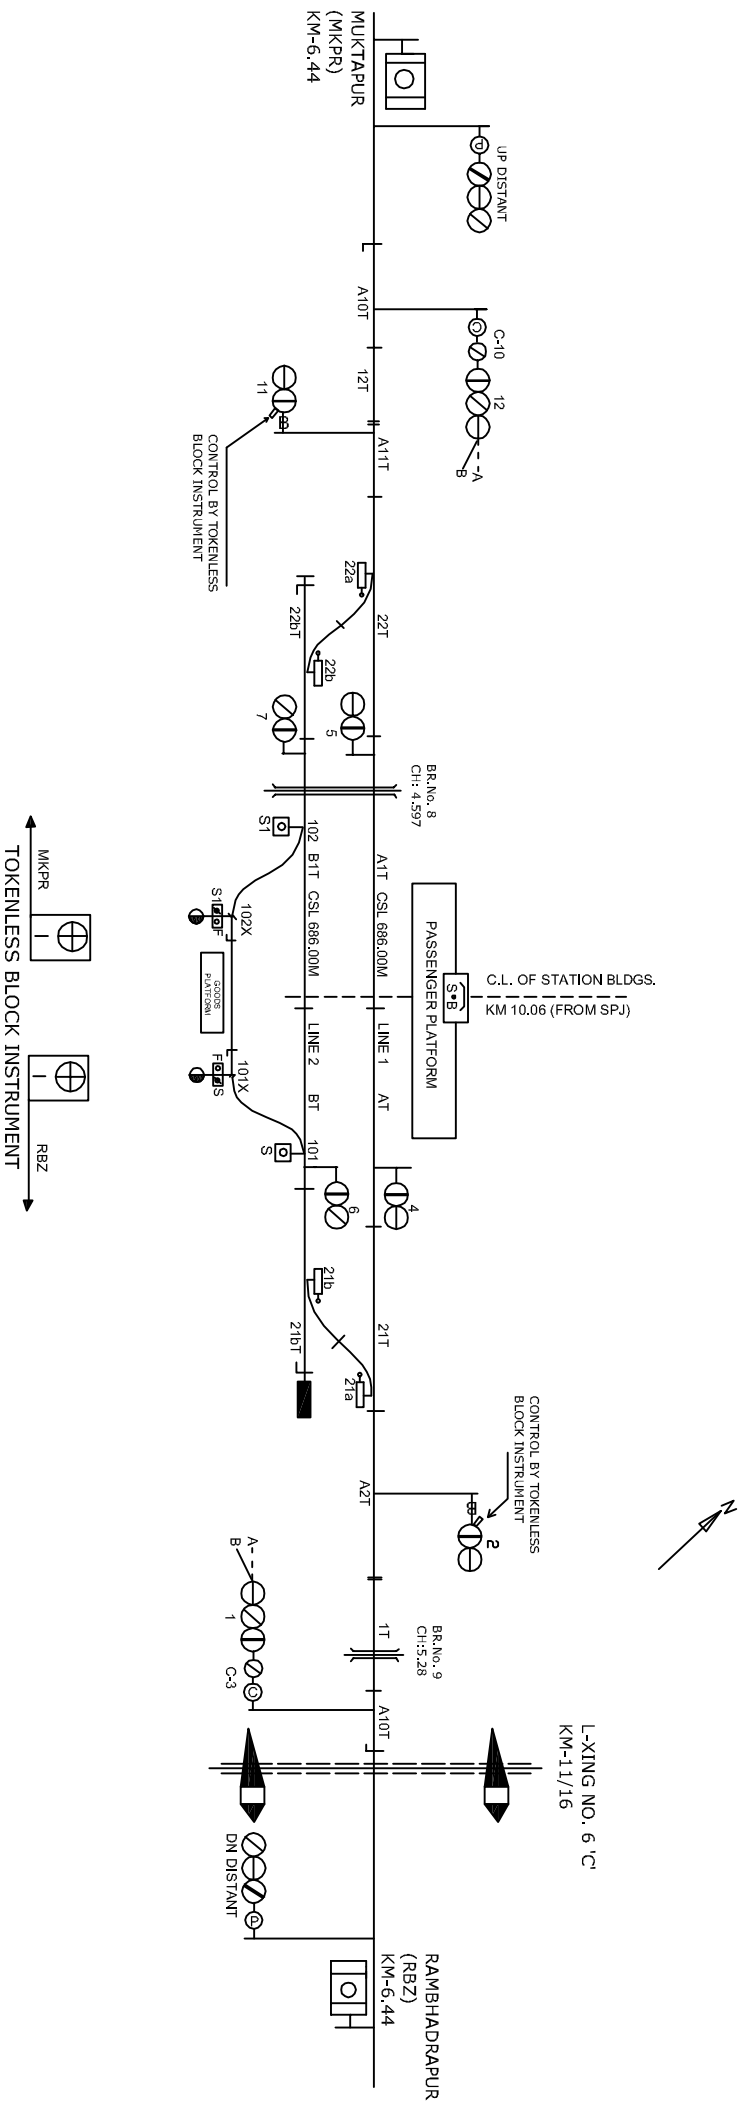

CLASS OF STATION : B  
 STD OF SIG & INTERLOCKING: STD-III

EAST CENTRAL RAILWAY SAMASTIPUR DIVISION		STATION WORKING RULE DIAGRAM MAJL. STD-III. CLASS 'B'	KISHANPUR	SWORD NO.- S.D/STE/SPJ 2010/RD/03
S.D/STE/SPJ	D/STE/W/SPJ	S/SE/SIG/SPJ	TO SUIT S/P NO. ECR/S/P/SPJ/2010	