


LAYKAHA STATION लाकहा स्टेशन

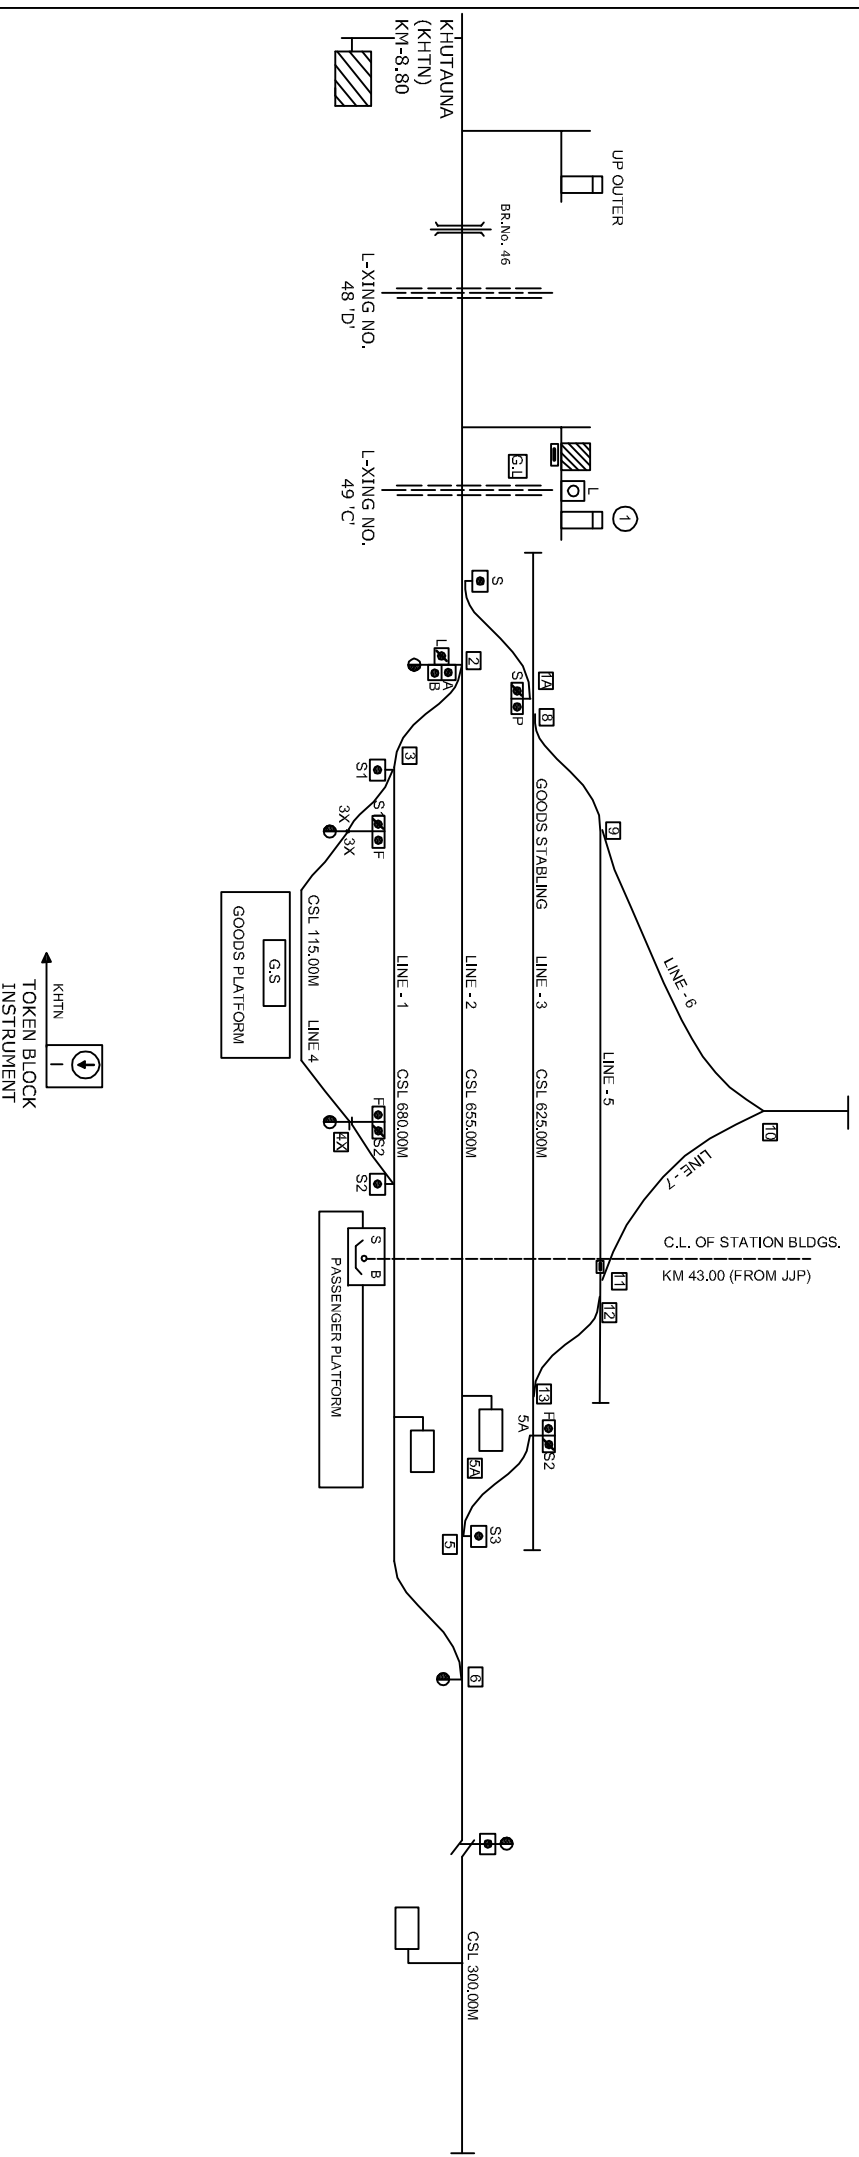

CLASS OF STATION : B
STD OF SIG & INTERLOCKING : MNI

EAST CENTRAL RAILWAY SAMASTIPUR DIVISION		STATION WORKING RULE DIAGRAM STD-MNI, CLASS 'B'		LAUKAHA	SWRD NO.-
S/DSTE/SPJ	DSTE/W/SPJ	SSE/SG/SPJ	TO SUIT No. DY.CS/TE/C/RG/R/YD/10		DSTE/DRG. No. N/29(RD)/86