


LOHANA ROAD STATION

लोहना रोड स्टेशन

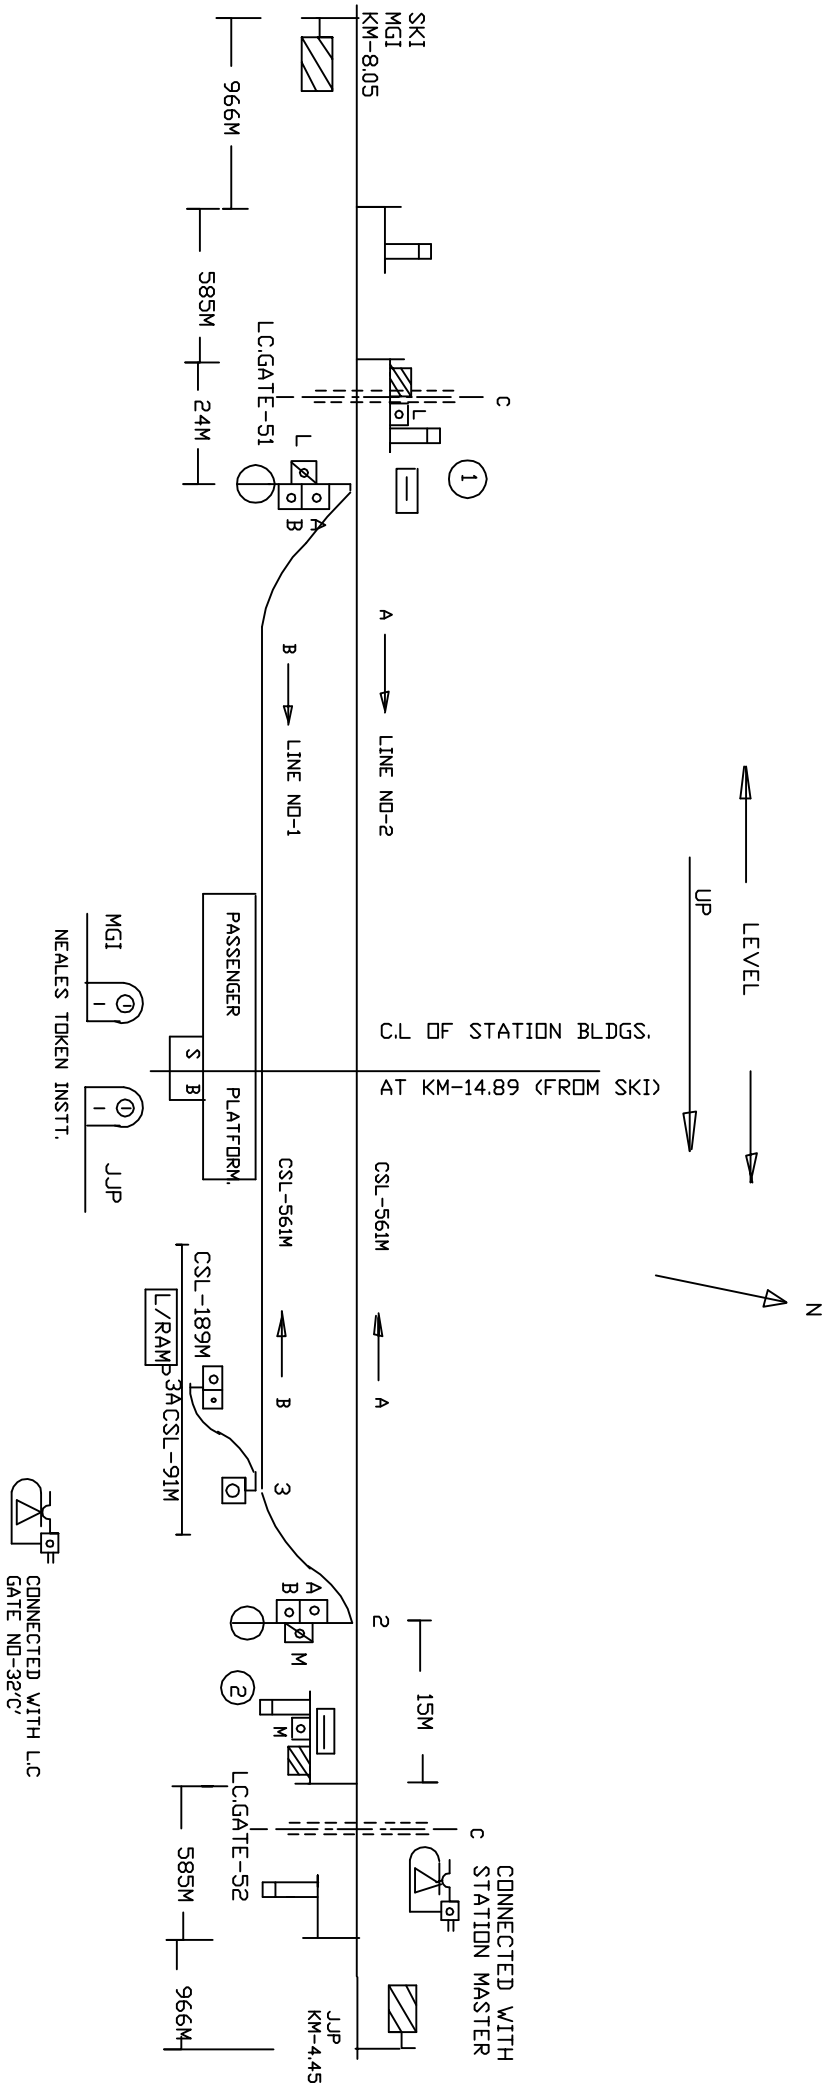

CLASS OF STATION : B
 STD OF SIG & INTERLOCKING : MNI

EAST CENTRAL RAILWAY SAMASTIPUR DIVISION		STATION WORKING RULE DIAGRAM STD-MNT. CLASS 'B'		LOHANA ROAD	SWRD NO.-
S/DSTE/SP	DSTE/W/SP	SSE/SIG/SP	TO SUIT DSTE DRG No. N/24	DSTE/DRG No. N/366	