


# MARJADWA STATION

## मार्जदवा स्टेशन

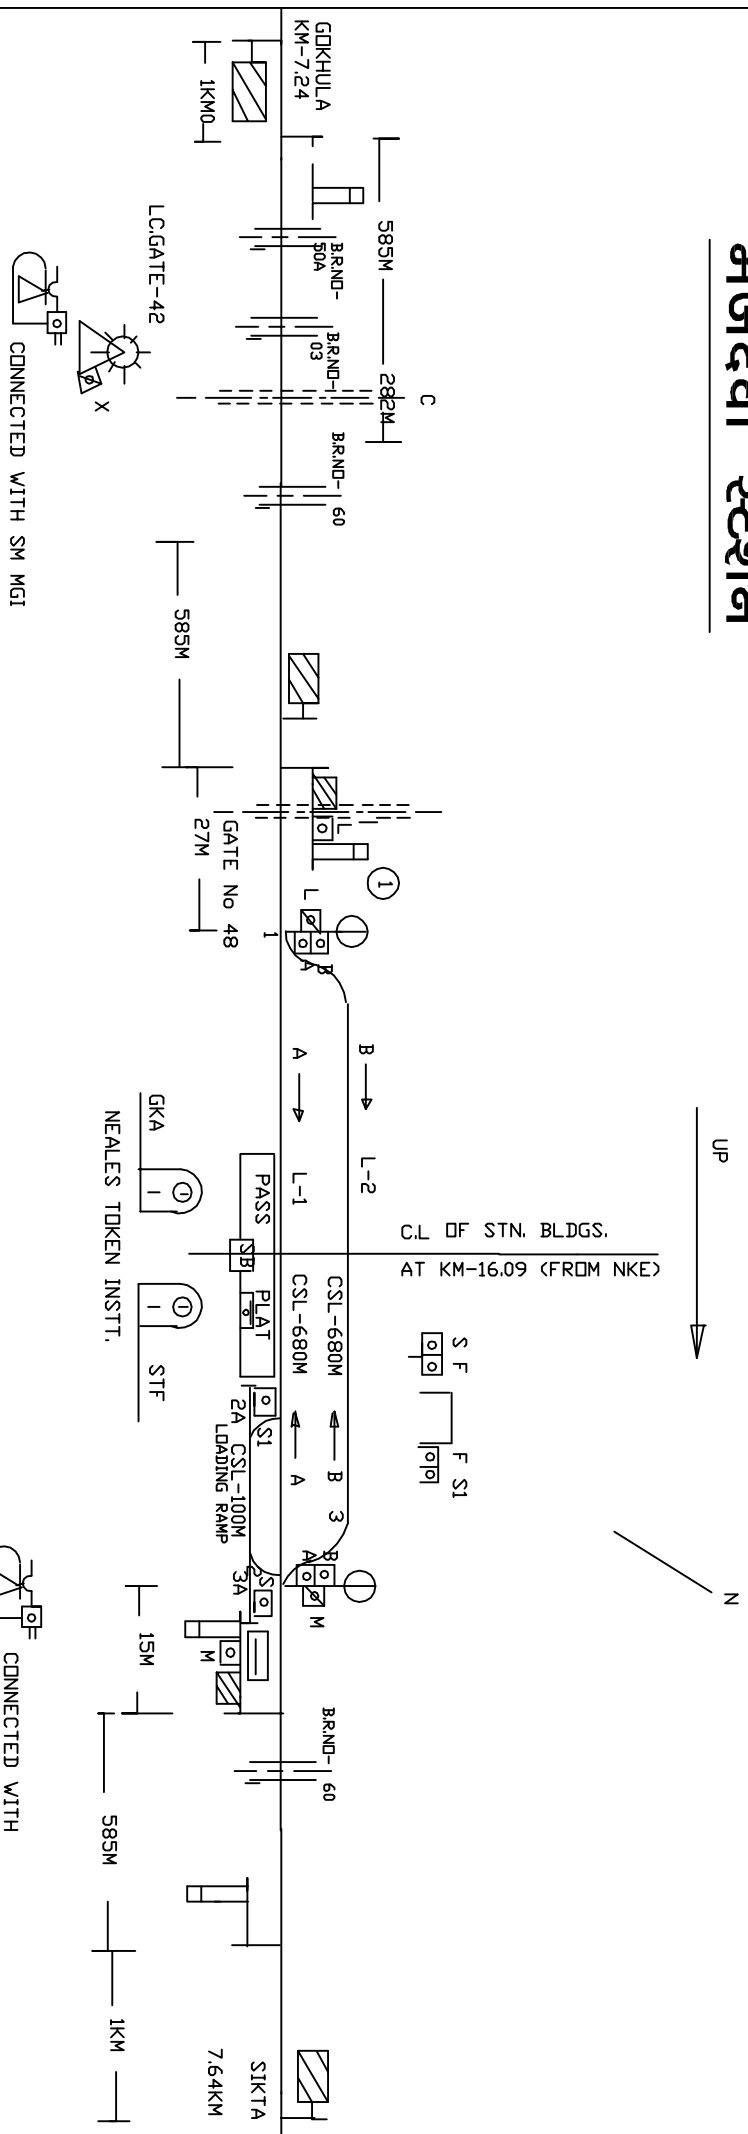

CLASS OF STATION : B  
 STD OF SIG & INTERLOCKING : MNI

EAST CENTRAL RAILWAY SAMASTIPUR DIVISION		STATION WORKING RULE DIAGRAM STD-MNI, CLASS 'B'		MARJADWA		SWRD NO.-	
SD/STE/SP	DSTE/W/SP	SSE/SIG/SP	TO SUIT No.-DSTE/SP/SIG PLAN No./YD/87			DSTE DRG No. N/120/RD/87	