


NIRMALI STATION

निर्मली स्टेशन

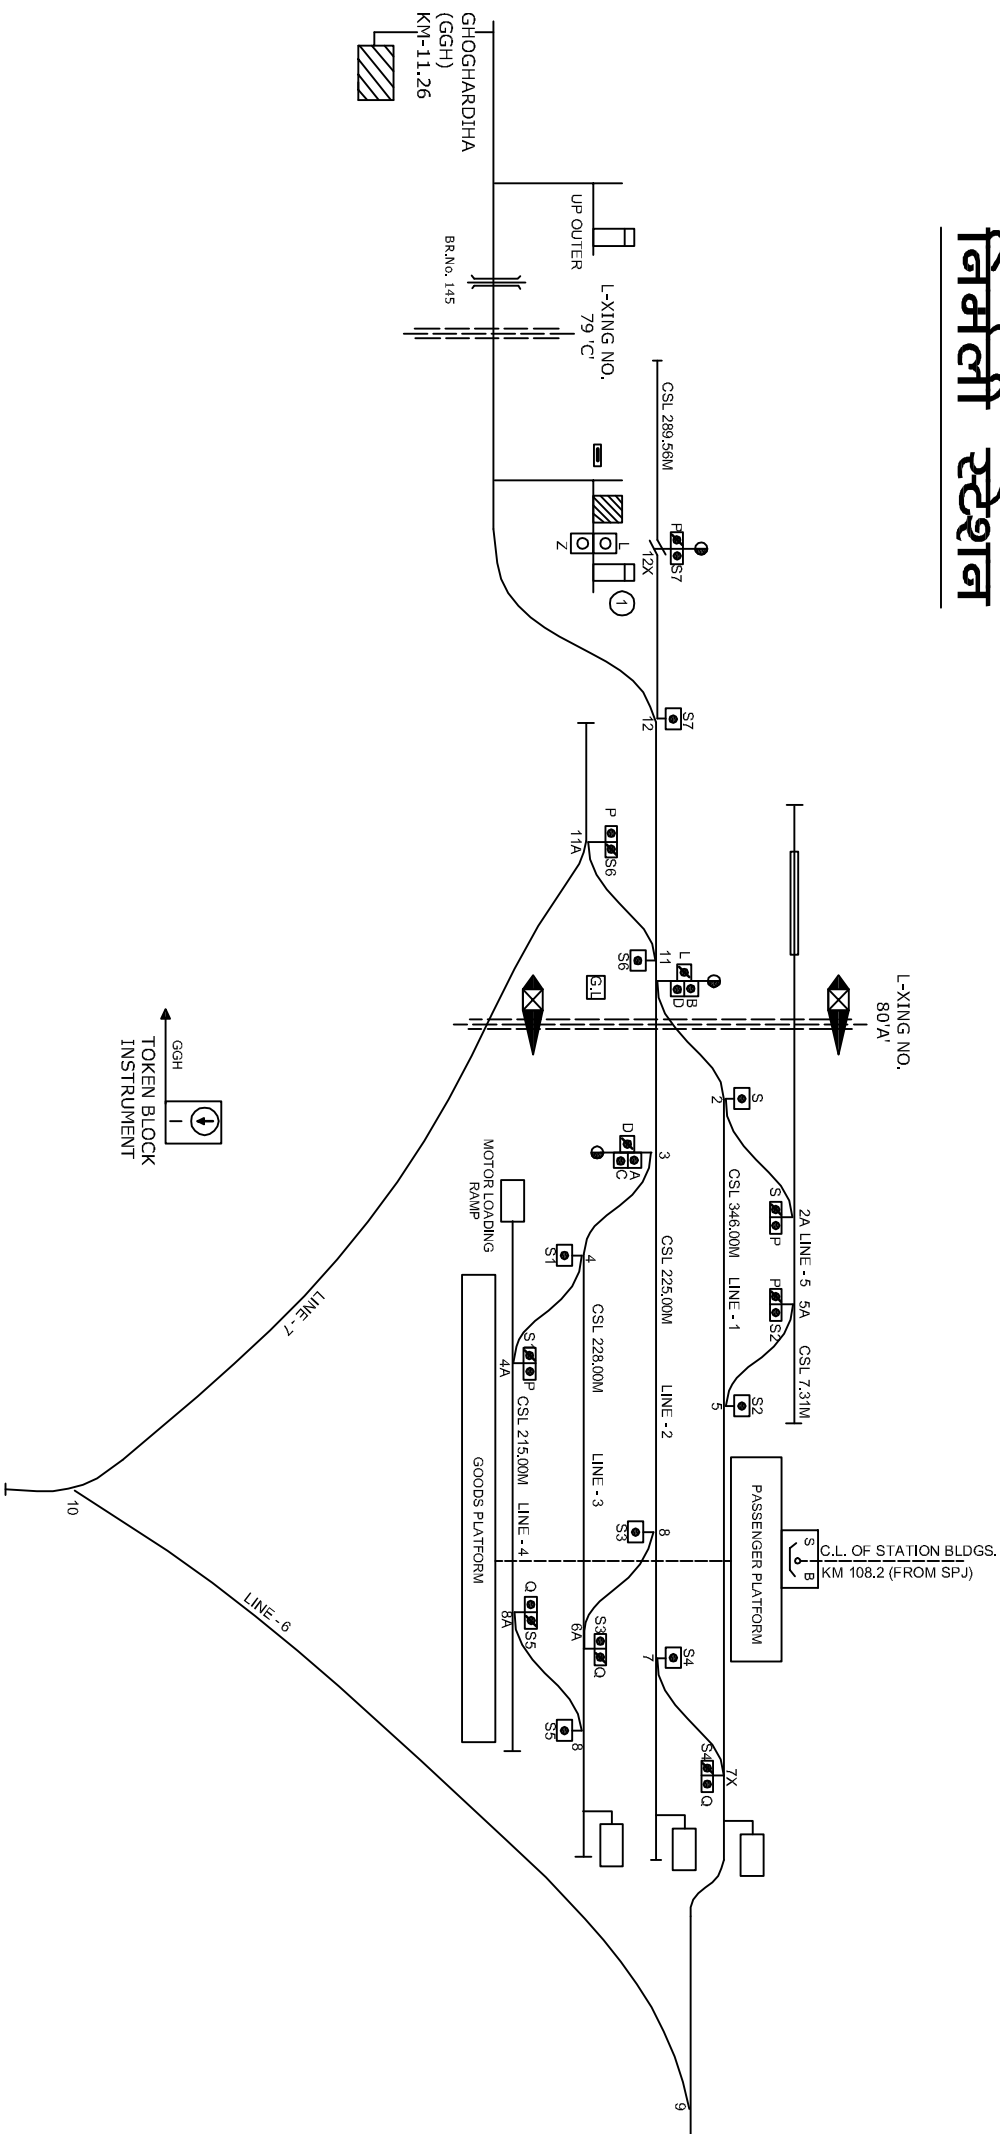

CLASS OF STATION : B
 STD OF SIG & INTERLOCKING : MNI

EAST CENTRAL RAILWAY SAMASTIPUR DIVISION		STATION WORKING RULE DIAGRAM STD-MNT. CLASS 'B'		NIRMALI	SWRD NO.-
S/DSTE/SPJ	DSTE/W/SPJ	SSE/SIG/SPJ	TO SUIT DSTE DRG NO. N/29		DSTE/DRG No. N/84/RD/86